


FHWA REGION	STATE	FED. AID PROJ. NO.	SHEET NO.
8	N.D.	F-1-094(03)	71

Install Pavement Marking, Drop on Beads, Type II

Sta. 111+00 to 116+00 Lt. & Rt. Edge Lines 1000 L.F.
 Sta. 111+00 to 116+00 Lt. & Rt. Lane Lines 240 L.F.
 Sta. 111+00 to 116+00 Lt. & Rt. No Passing Zone Lines 1240 L.F.
 Left Arrows 2 Ea.

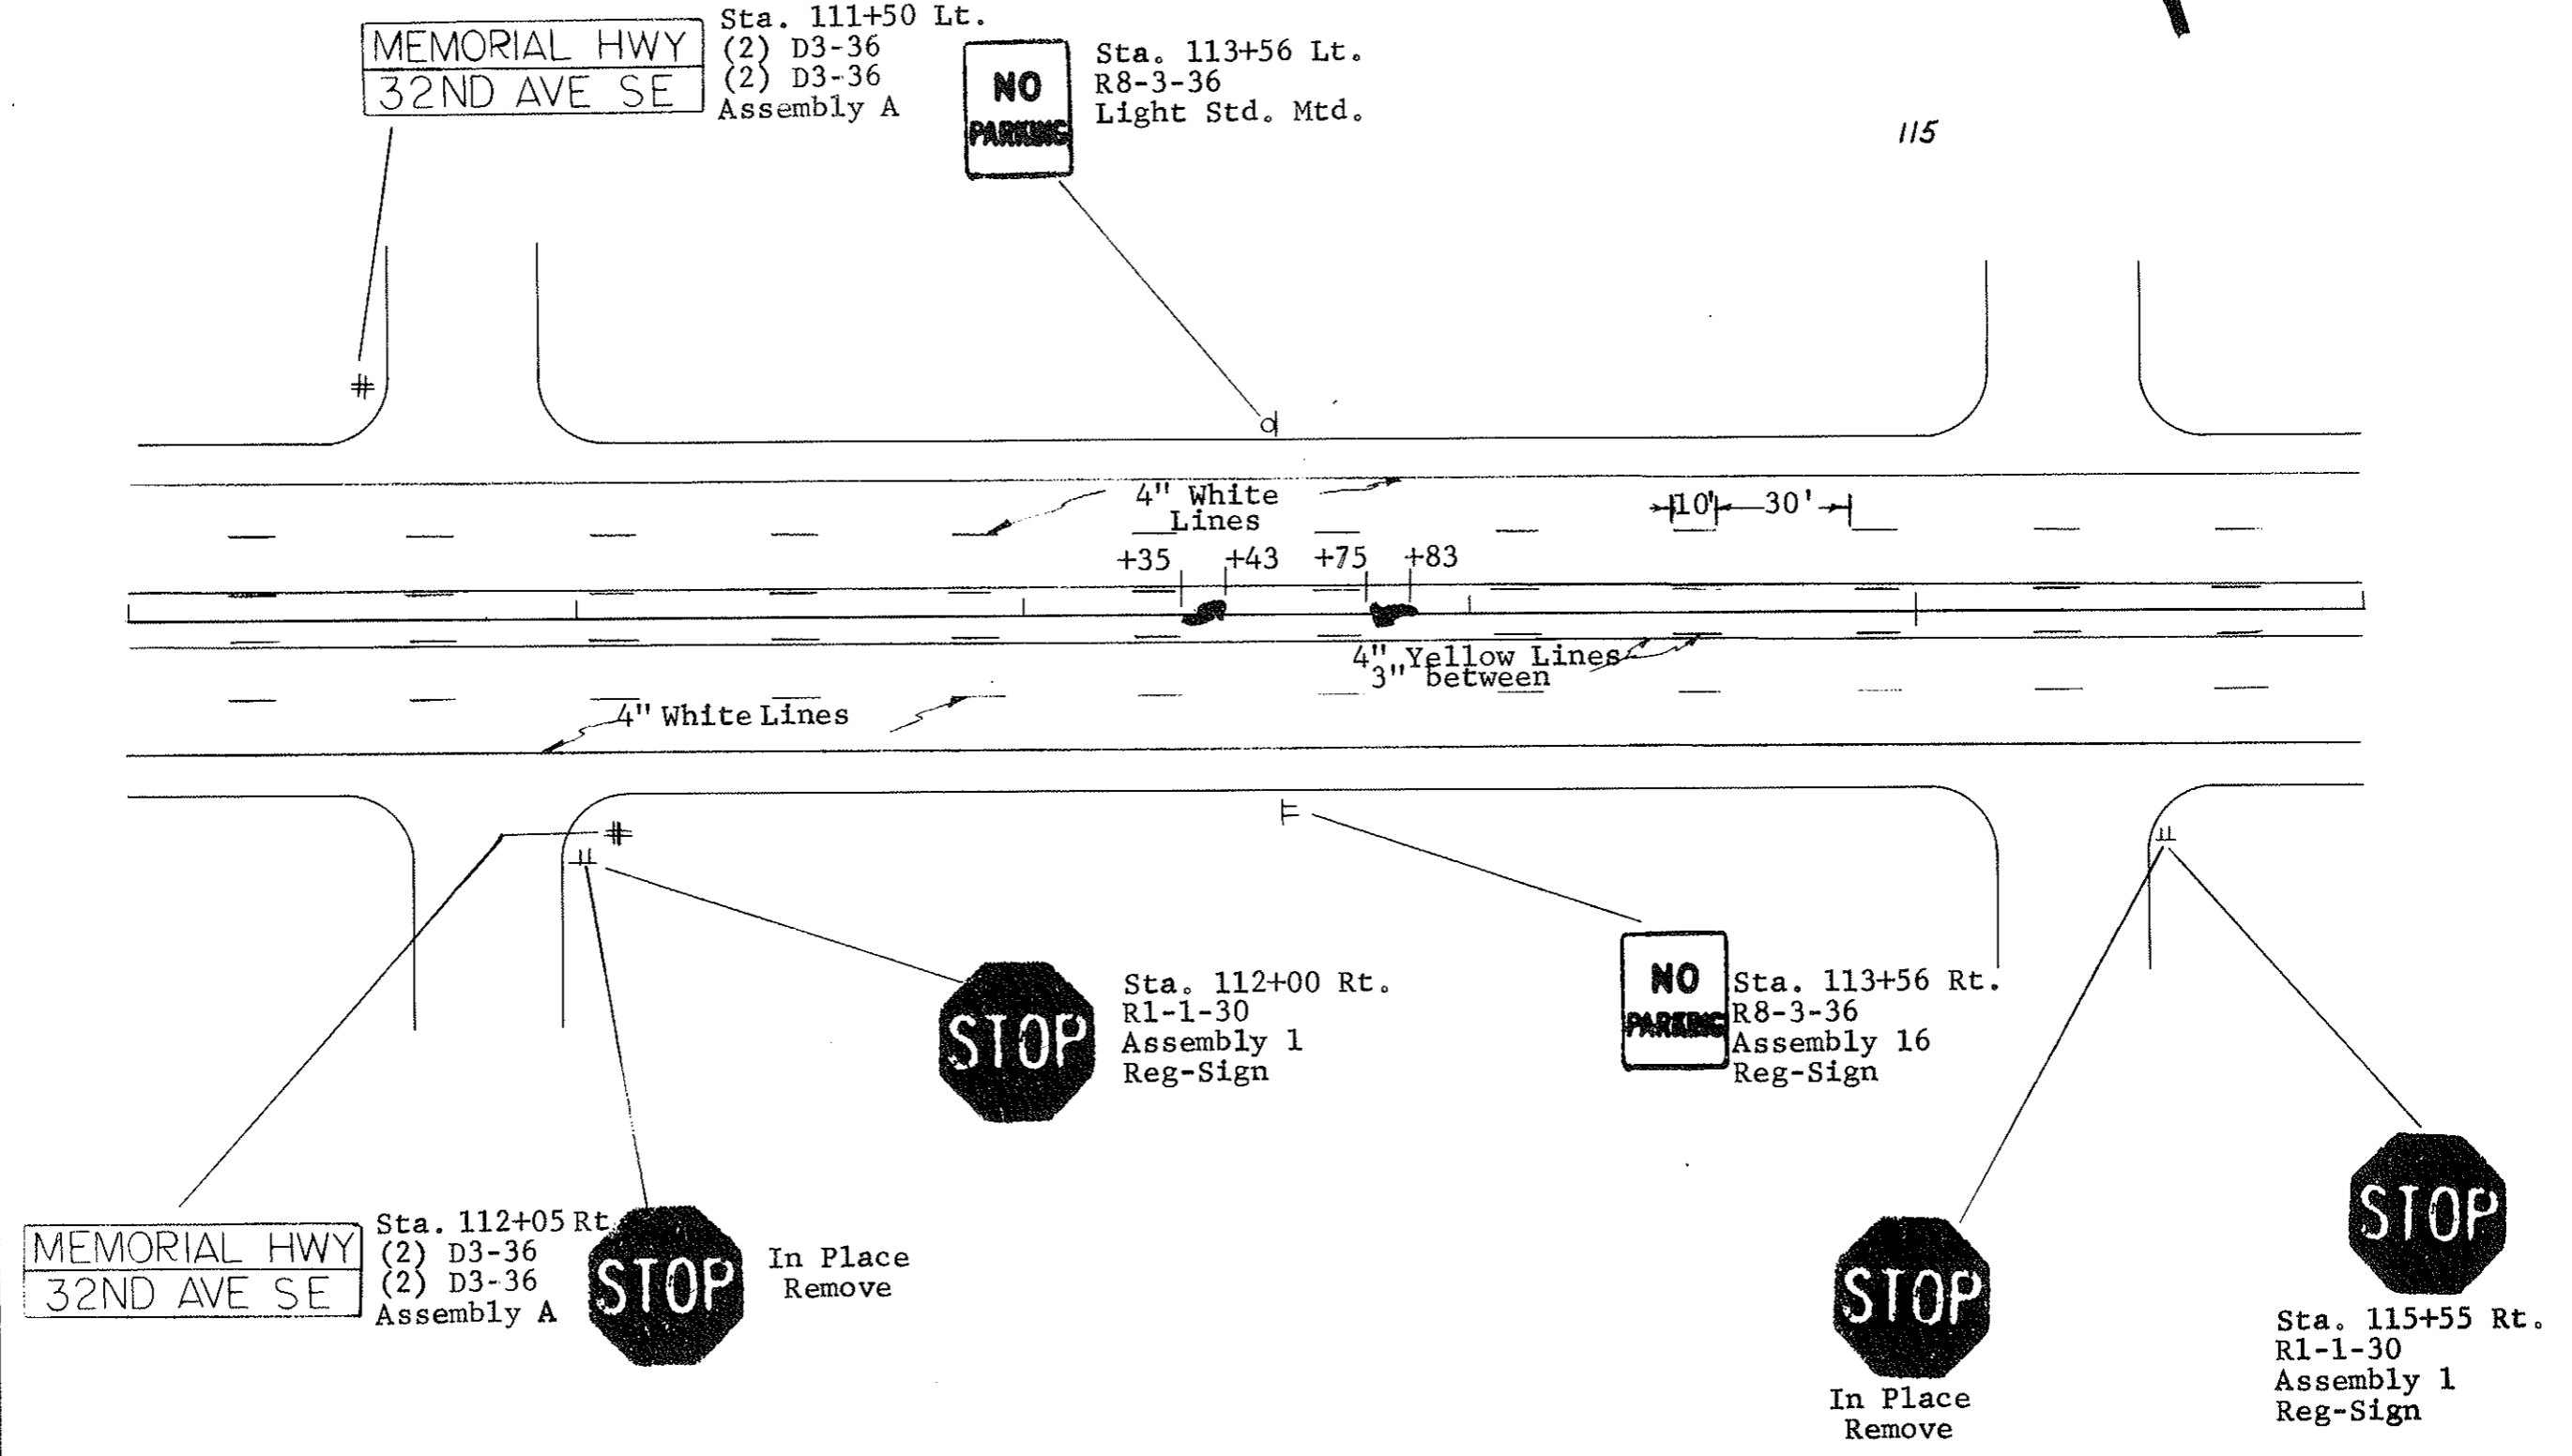

Install Pavement Marking, Drop on Beads, Type II

FHWA REGION	STATE	FED. AID PROJ. NO.	SHEET NO
8	N.D.	F-1-094(03)	72

Sta. 116+00 to 121+00 Lt. & Rt. Edge Lines
 Sta. 116+00 to 121+00 Lt. & Rt. Lane Lines
 Sta. 116+00 to 121+00 Lt. & Rt. No Passing Zone Lines
 Left Arrows 2 Ea.

1000 L.F.
 260 L.F.
 1260 L.F.




In Place
Remove



Sta. 117+80 Lt.
 R8-3-36
 Light Std. Mtd.

120

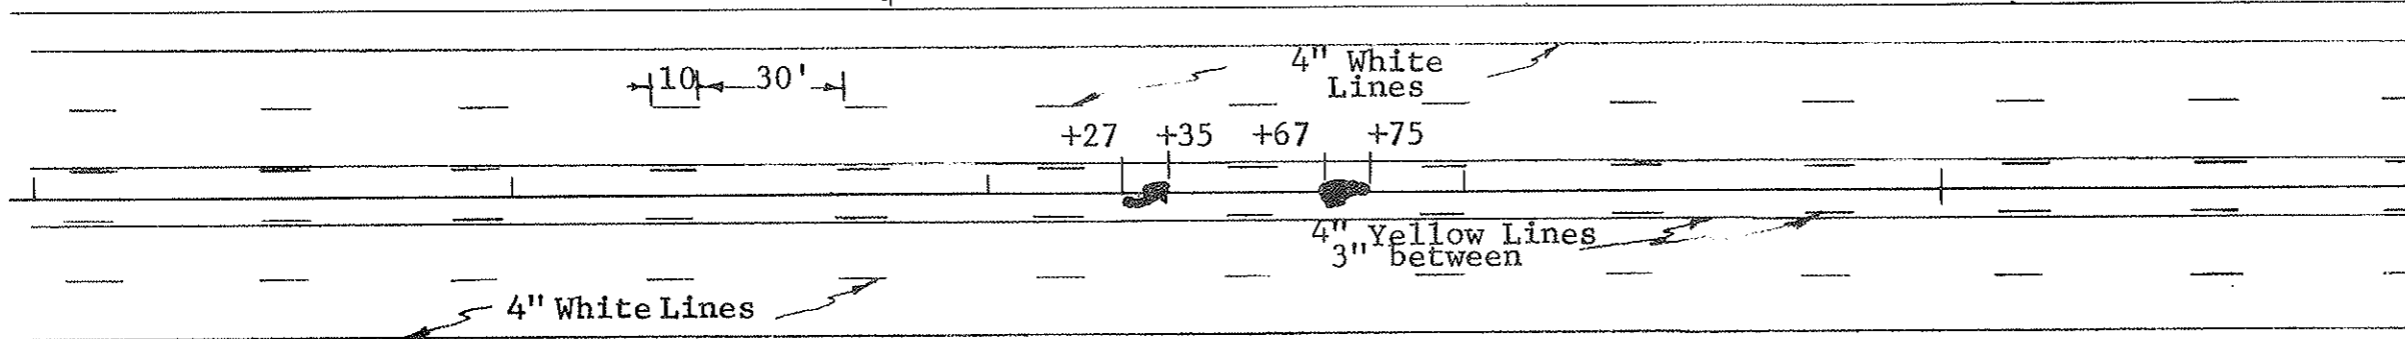

In Place
Remove



Sta. 117+85 Rt.
 R1-1-30
 Assembly 1
 Reg-Sign



Sta. 118+00 Rt.
 R8-3-36
 Assembly 16
 Reg-Sign



In Place
Remove



Sta. 119+45 Rt.
 R1-1-30
 Assembly 1
 Reg-Sign



In Place
Remove