


Delineator Drums @ 25' CtoC. w/Steady
Burn Lights @ 50'



CONSTRUCTION SIGNING

LIST OF CONSTRUCTION SIGNS & BARRICADES

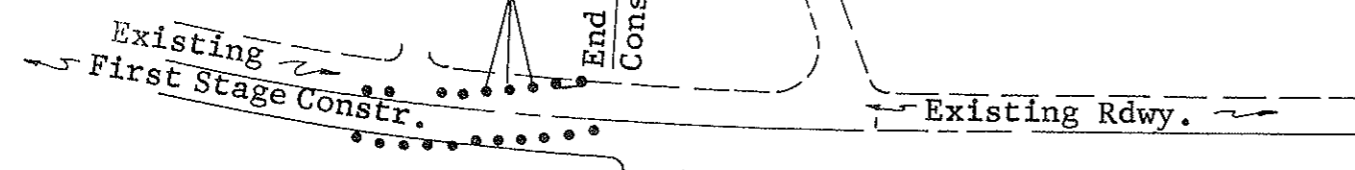

TRANSITION-160+00. (To First Stage Constr.)

Sign No.	Name	Quantity
G20-5-72	Road Constr. Next Miles → Next Miles ←	6
G20-1-60	Road Constr. Next Miles Hazardous for Travel	3
G20-2-60	End Construction	3
W20-1-48	Road Construction Ahead	6
W22-5-48	Be Prepared to Stop	3
W22-4-48	Equipment Working	3
W22-6a-48	Next 00 Miles	3
W20-7-48	Flagman Ahead	5
W13-1-24	MPH	3
W22-14-18	Sign Paddles	5
R1-1a-18	Sign Paddles	5
W20-2-48	Detour 1000'	3
W20-7-48	Flagman 500'	3
	Orange Flags	60
	Delineator Drums	40
	Numerals (10 E) 0-9 Sets	3 Ea.
	Numerals (6 C) 0-9 Sets	10 Ea.
	Vertical Panels	60
	Steady Burn Lights, Type C	20
	Flashing Lights, Type A	30
	Barricade, Type III (Lt. & Rt.)	5
	Barricade, Type I	3

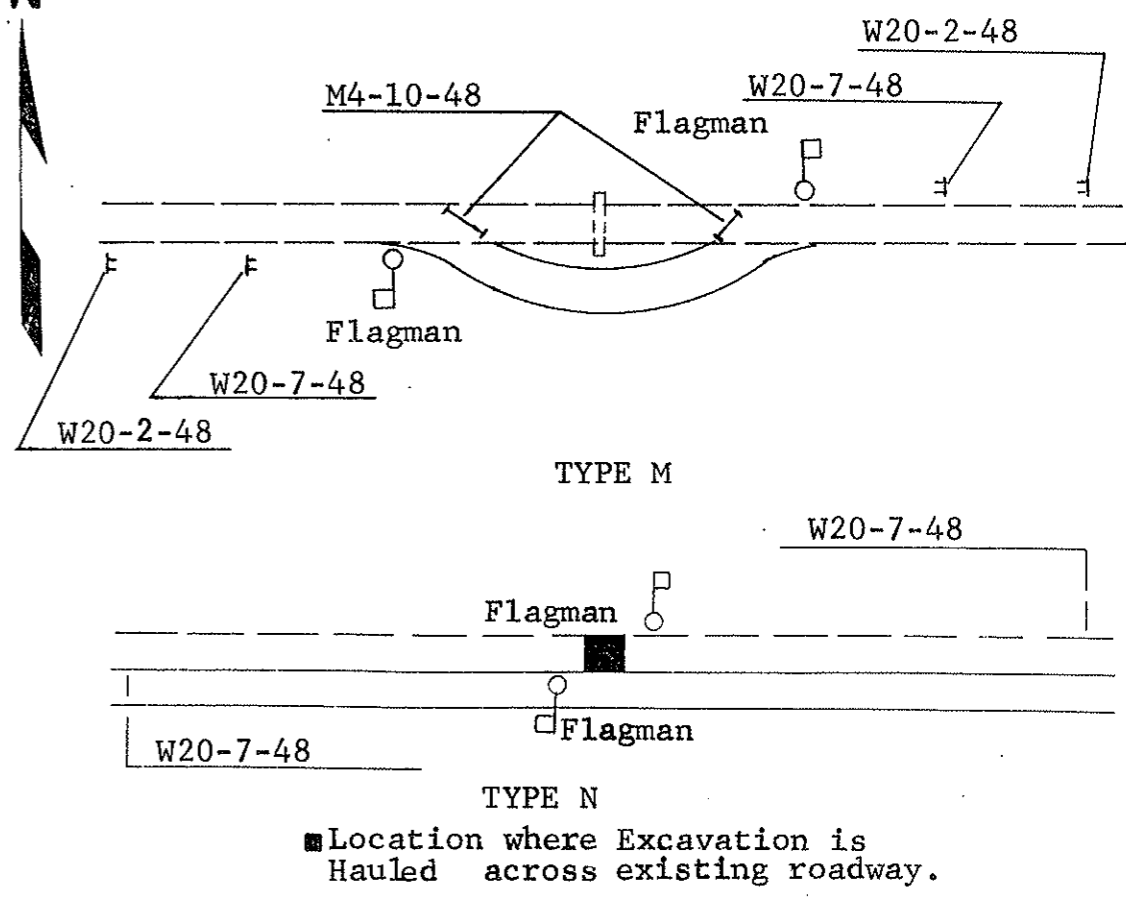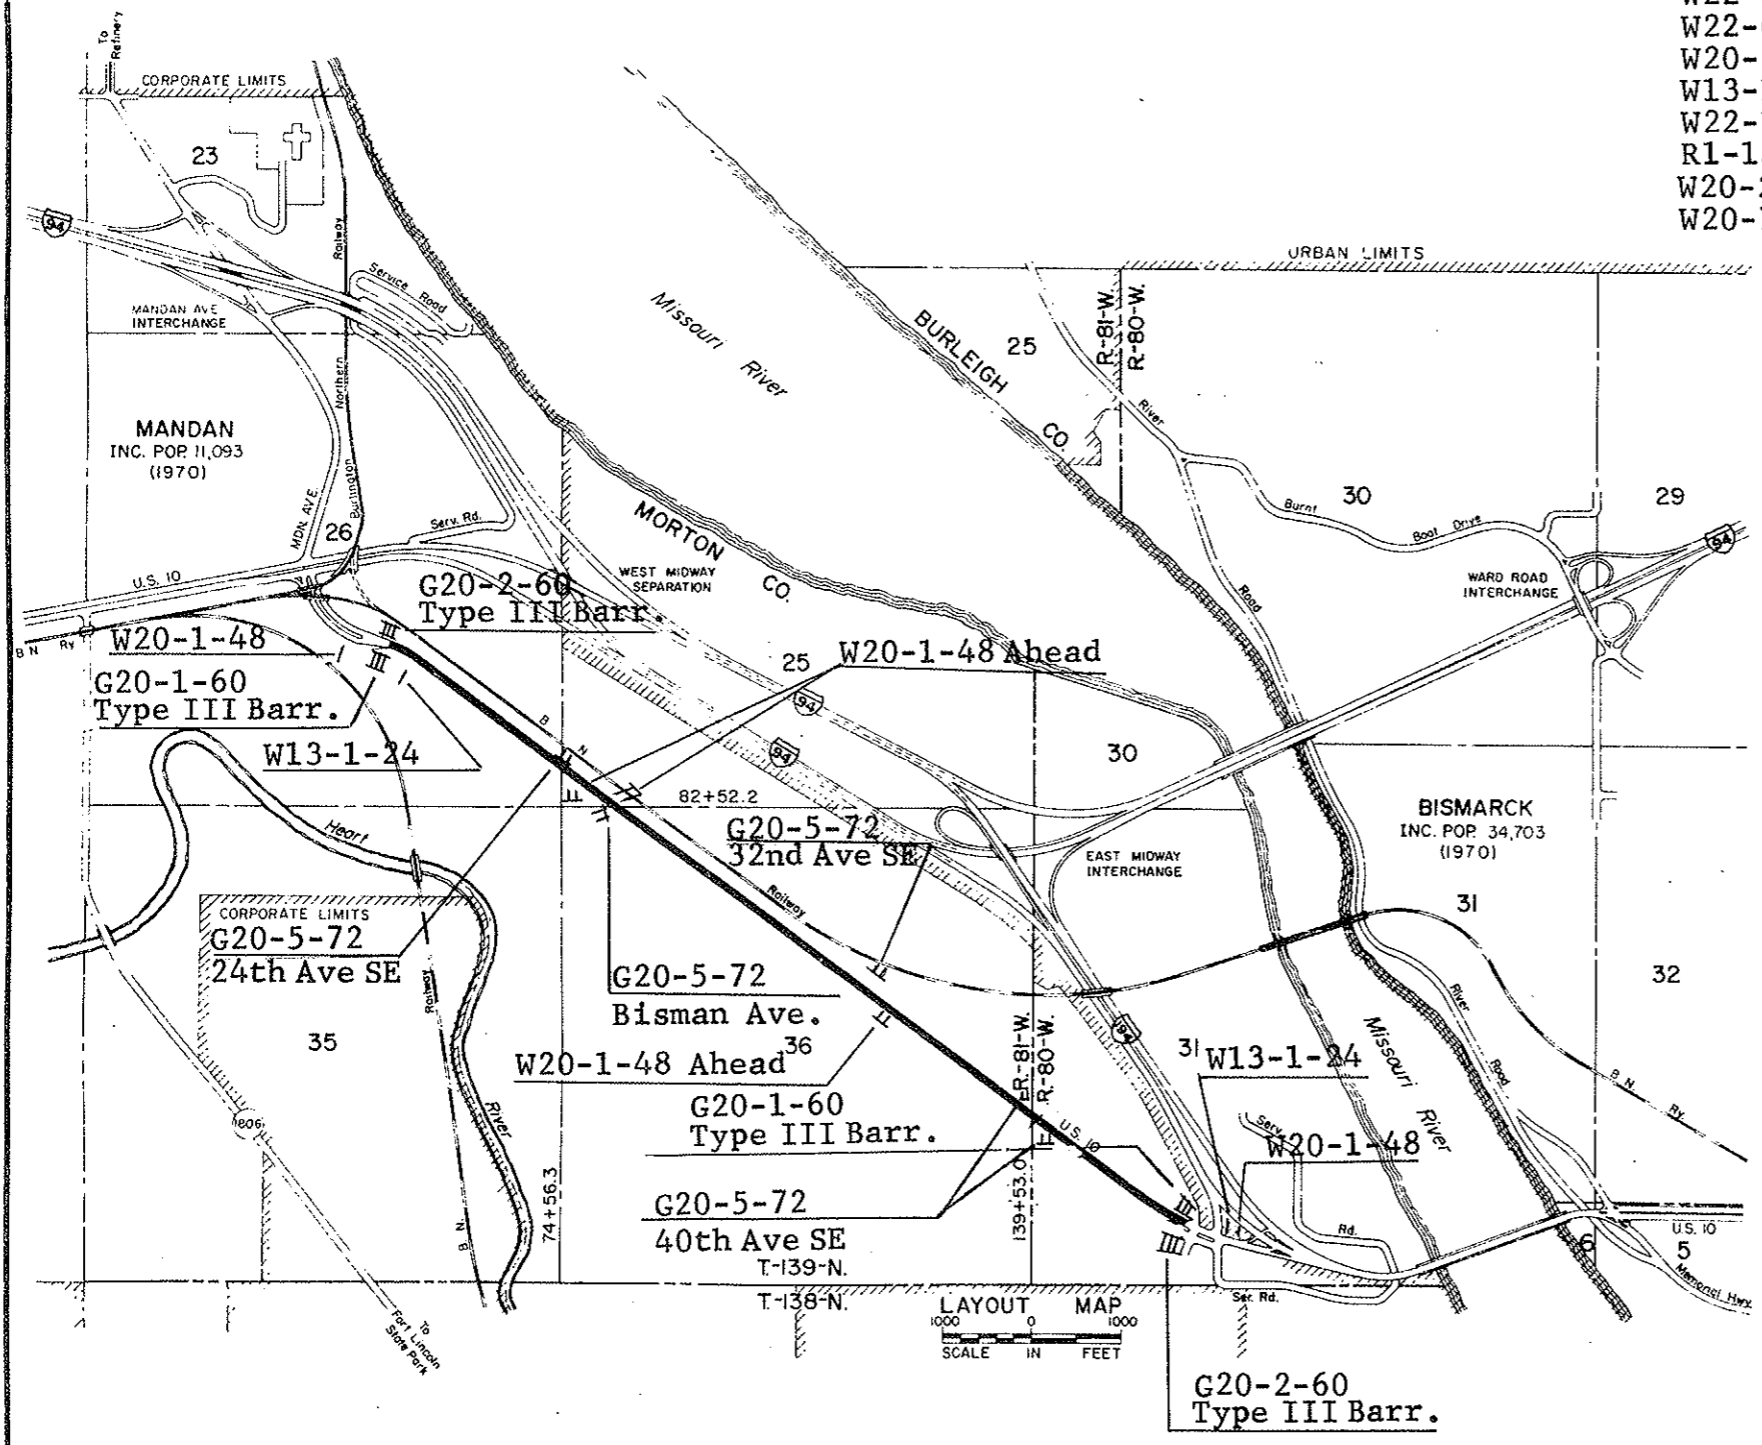

LAYOUT MAP
SCALE IN FEET