


FHWA REGION	STATE	FED. AID PROJ. NO.	SHEET NO.
8	N.D.	F-1-094(03)	80

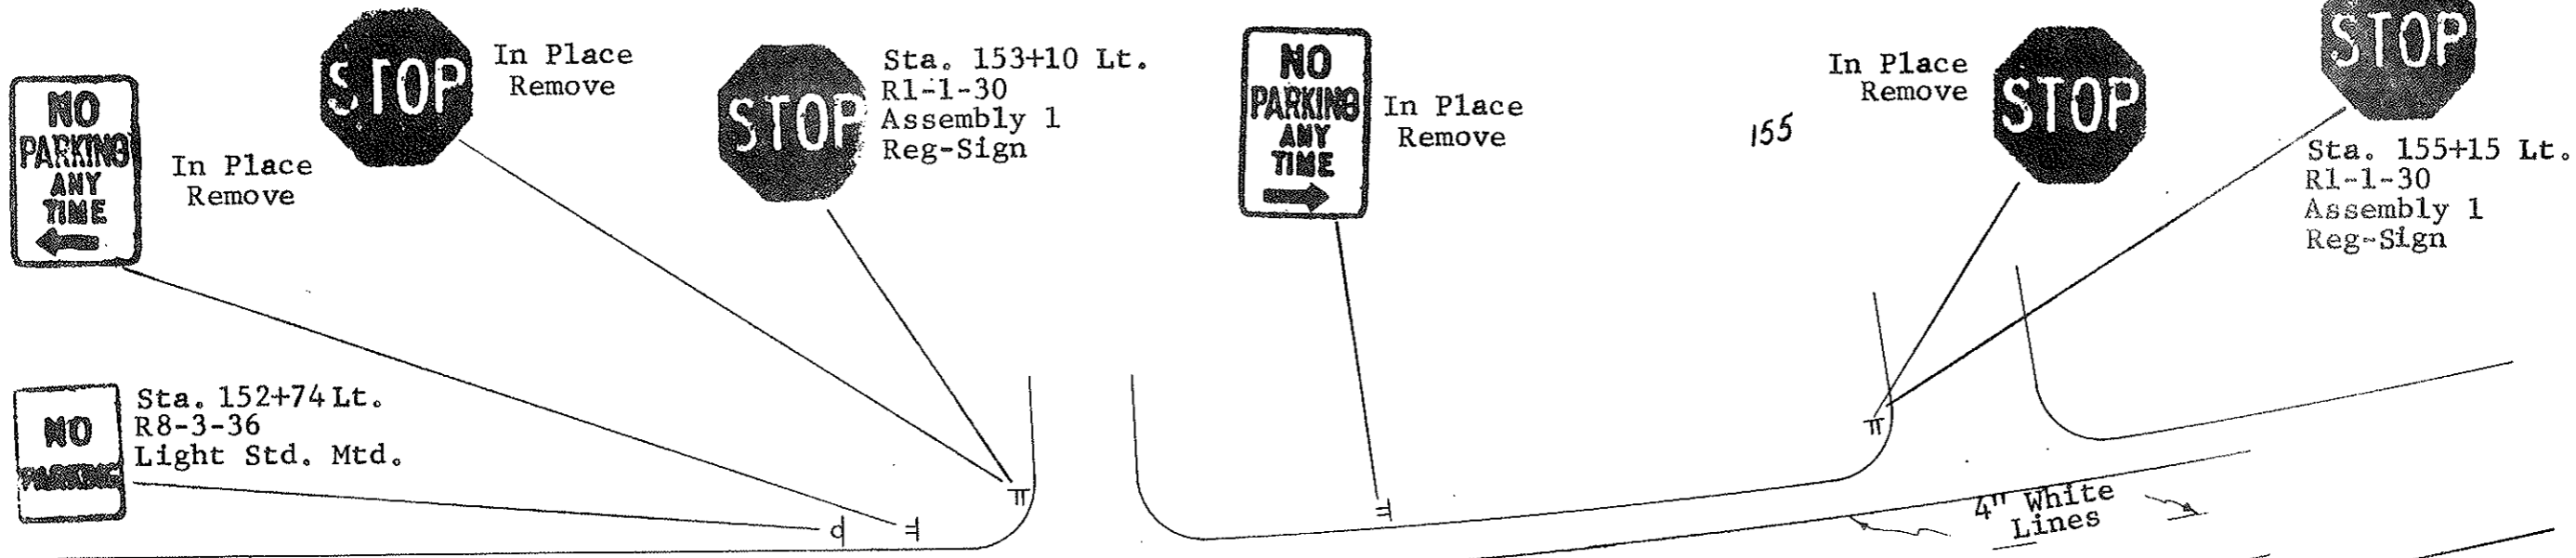

Sta. 152+74 Lt.  
R8-3-36  
Light Std. Mtd.

In Place  
Remove

Sta. 153+10 Lt.  
R1-1-30  
Assembly 1  
Reg-Sign


NO  
PARKING  
ANY  
TIME  
→

In Place  
Remove

In Place  
Remove

STOP


Sta. 155+15 Lt.  
R1-1-30  
Assembly 1  
Reg-Sign

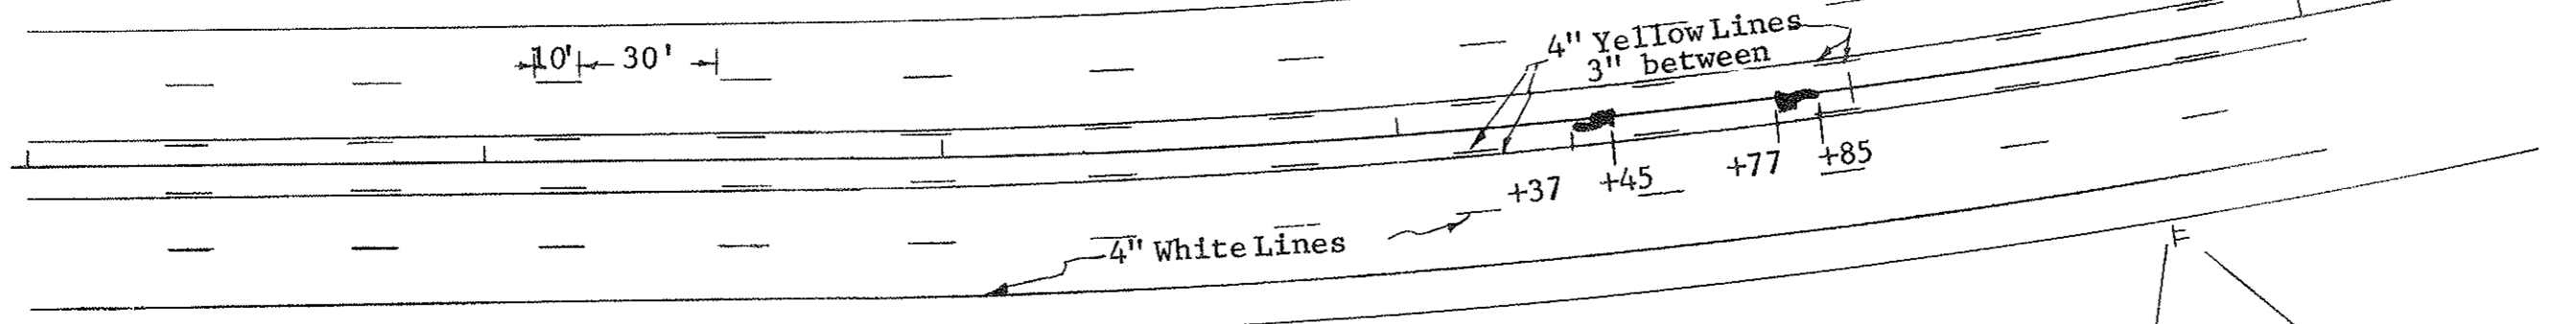

Install Pavement Marking, Drop on Beads, Type II

- Sta. 151+00 to 156+00 Lt. & Rt. Edge Lines 1000 L.F.
- Sta. 151+00 to 156+00 Lt. & Rt. Lane Lines 240 L.F.
- Sta. 151+00 to 156+00 Lt. & Rt. No Passing Zone Lines 1240 L.F.

Left Arrows, 2 Ea.

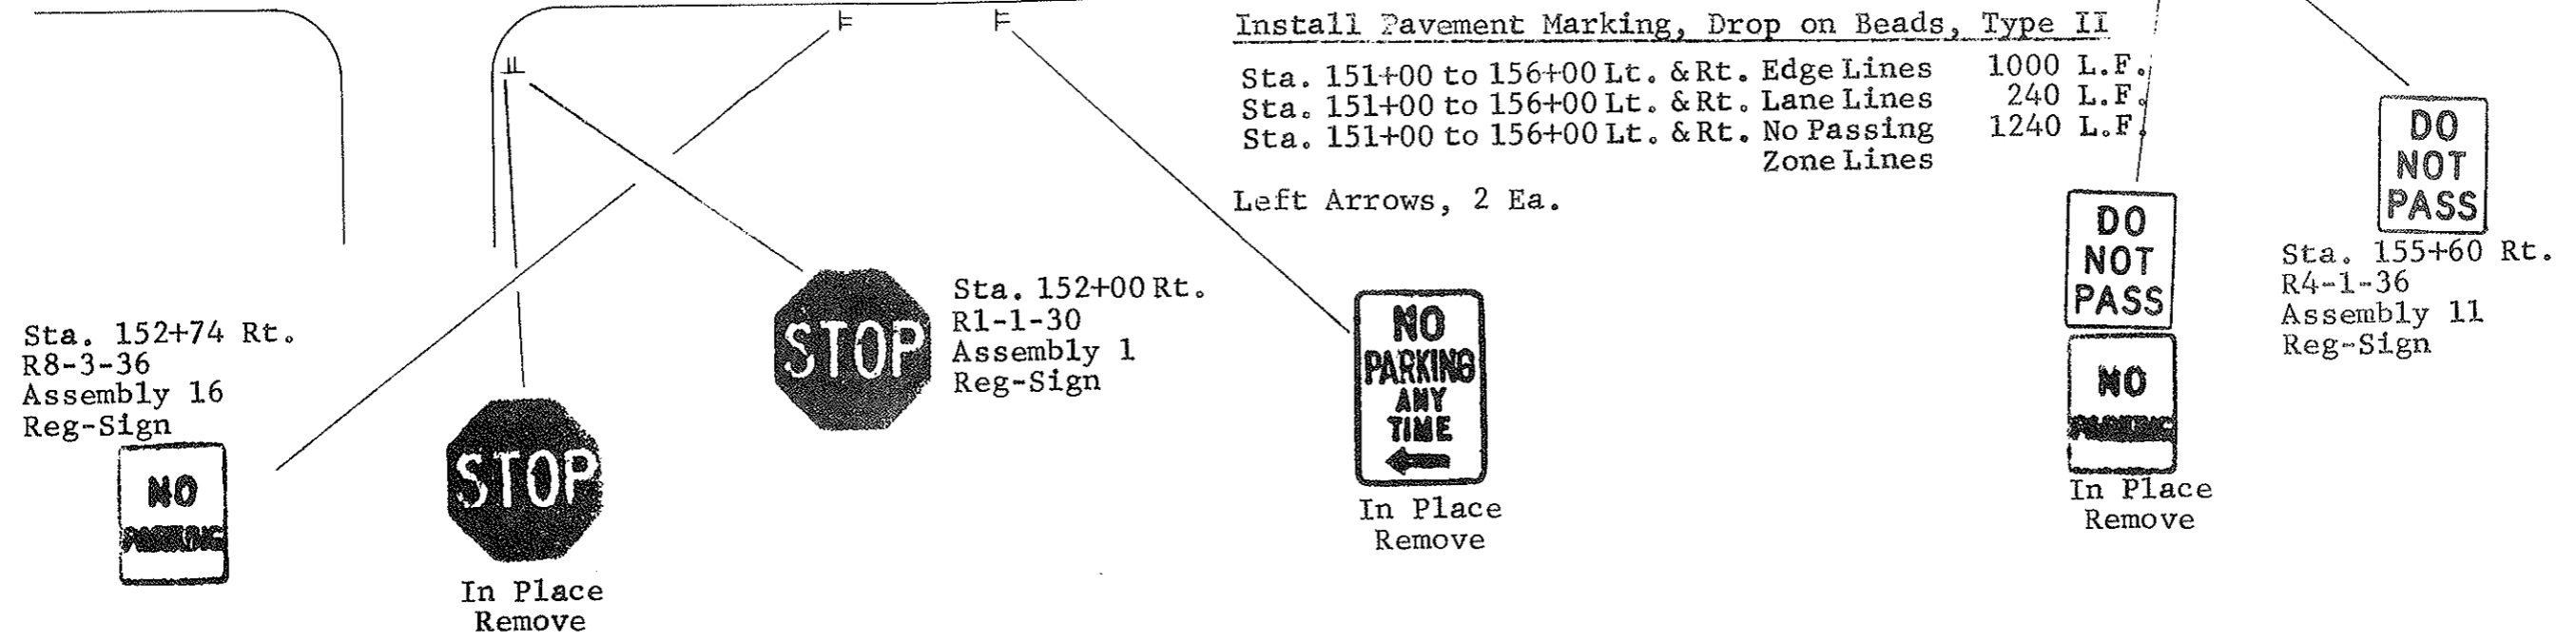

Sta. 152+74 Rt.  
R8-3-36  
Assembly 16  
Reg-Sign

In Place  
Remove

STOP

Sta. 152+00 Rt.  
R1-1-30  
Assembly 1  
Reg-Sign

NO  
PARKING  
ANY  
TIME  
←

In Place  
Remove

DO  
NOT  
PASS

NO

In Place  
Remove

DO  
NOT  
PASS

Sta. 155+60 Rt.  
R4-1-36  
Assembly 11  
Reg-Sign