


① Revised 1-18-91

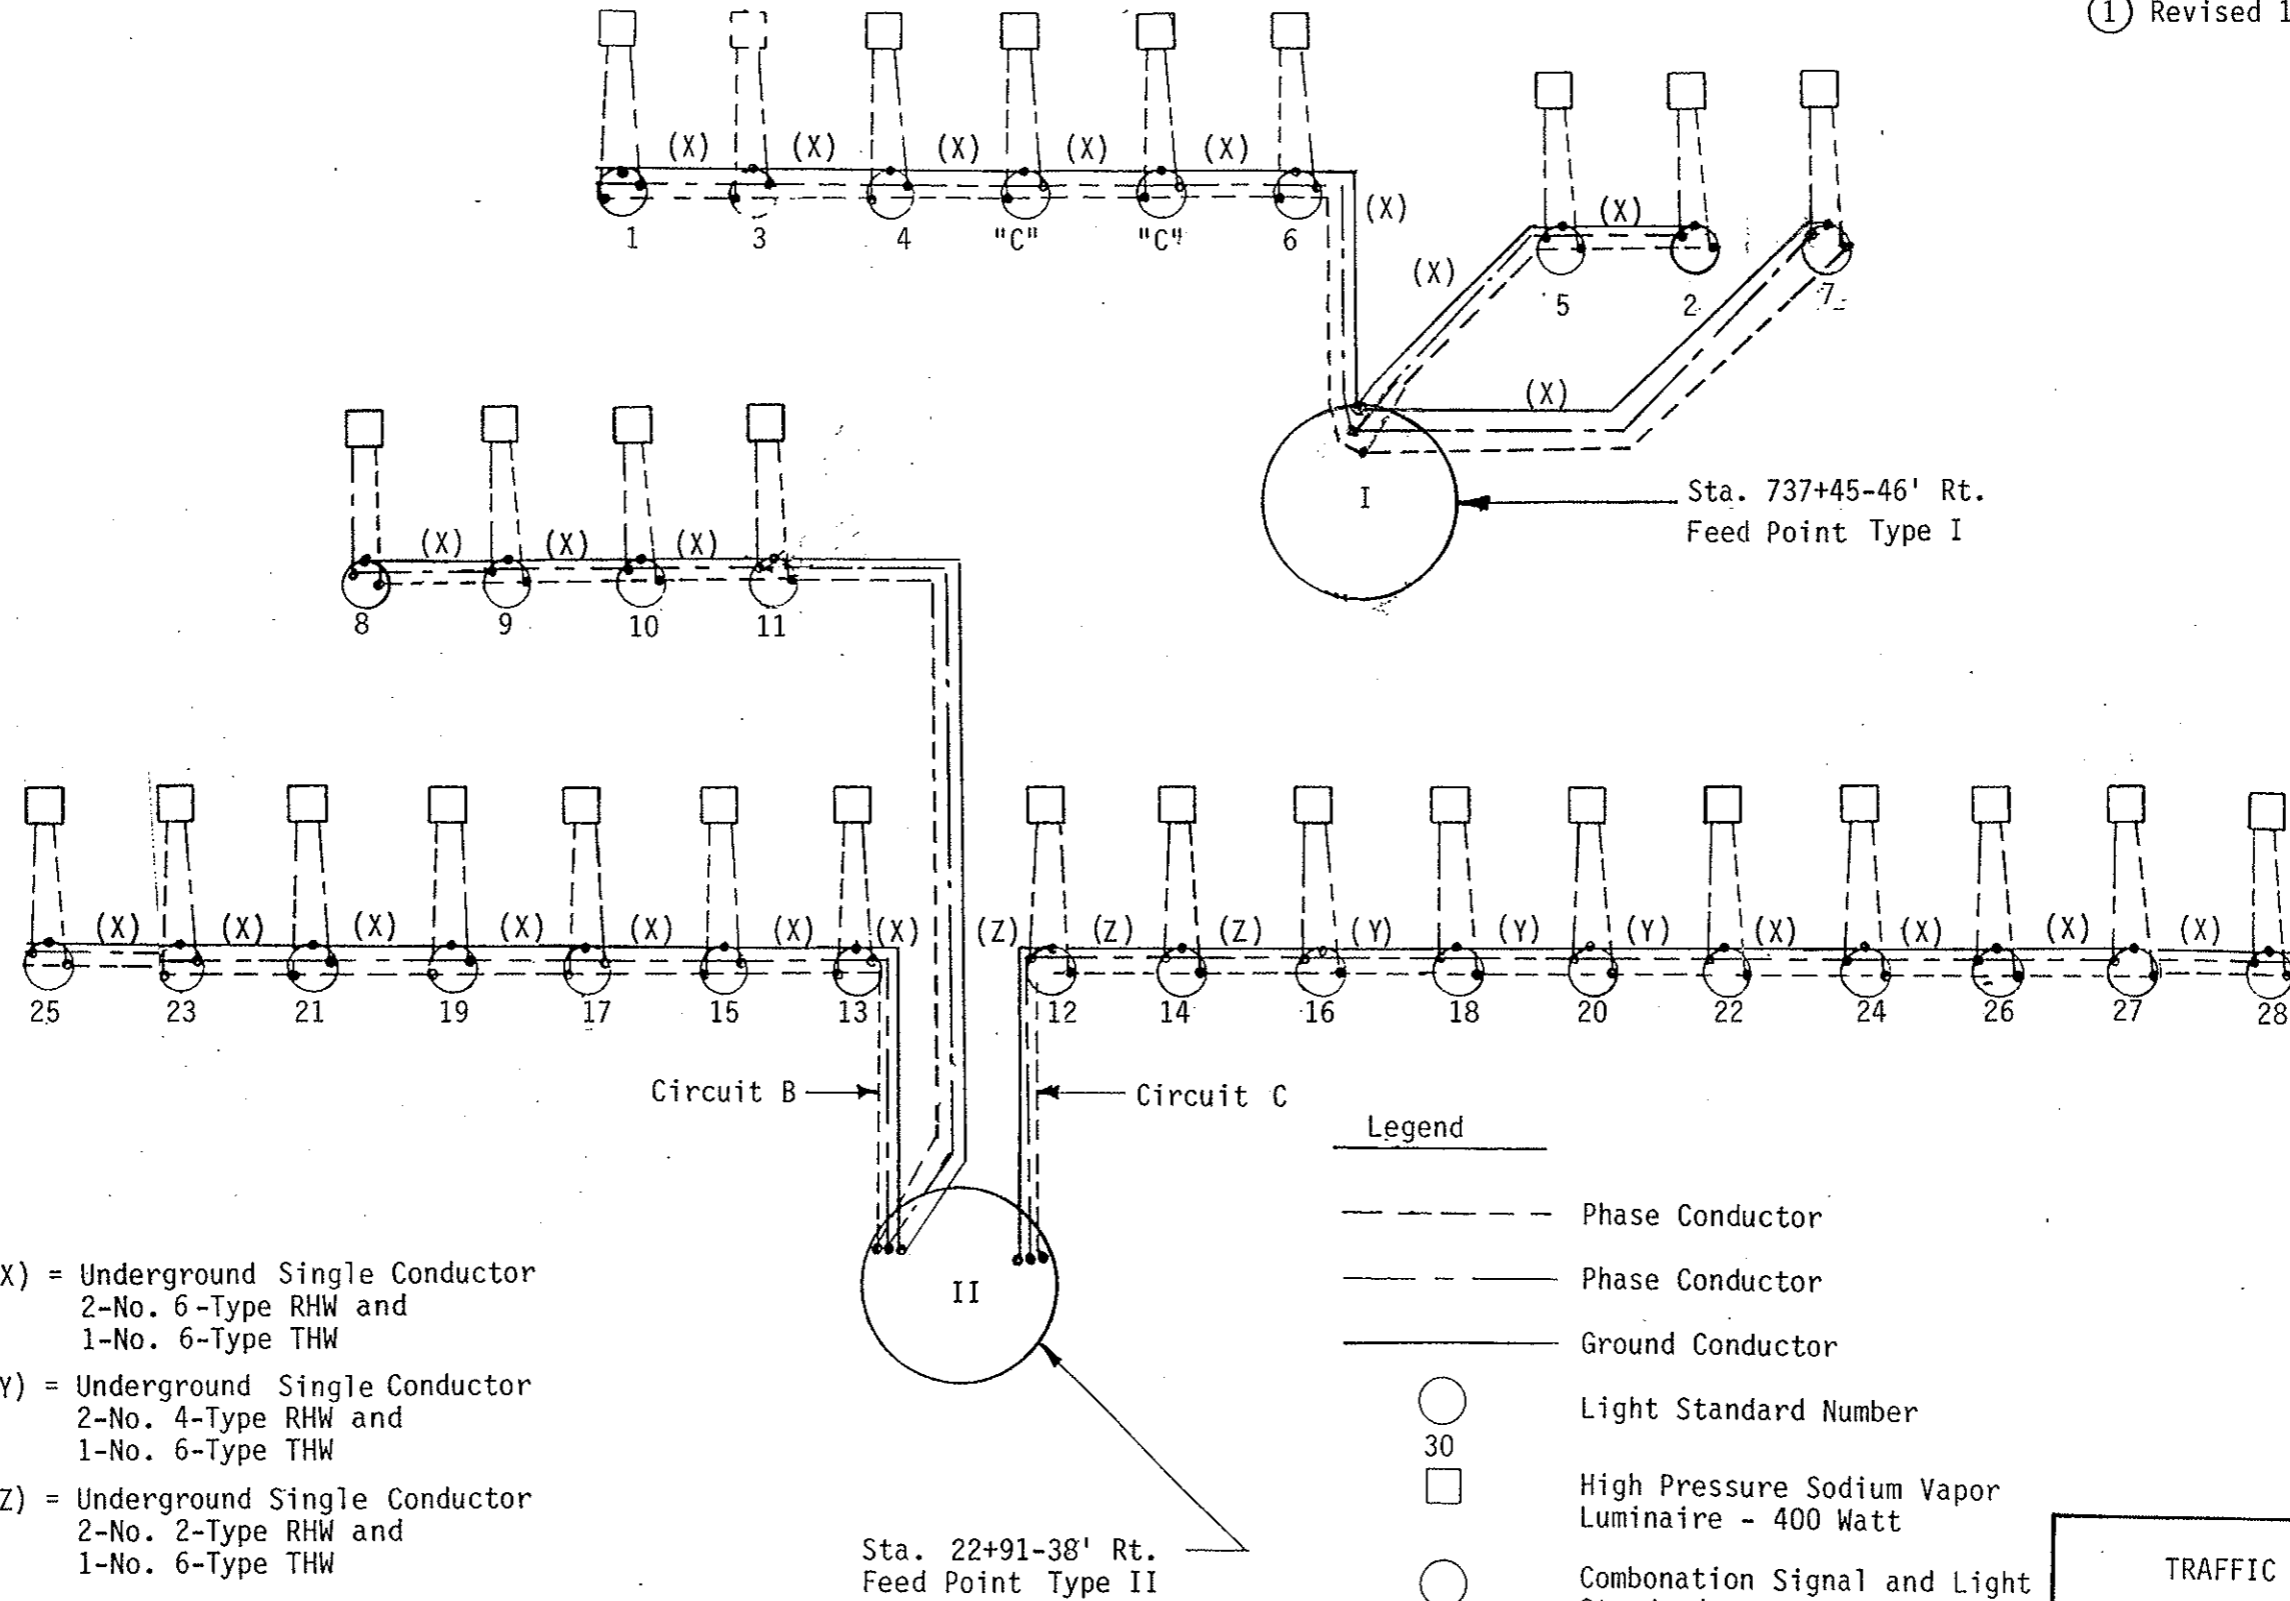

- (X) = Underground Single Conductor
2-No. 6-Type RHW and
1-No. 6-Type THW
- (Y) = Underground Single Conductor
2-No. 4-Type RHW and
1-No. 6-Type THW
- (Z) = Underground Single Conductor
2-No. 2-Type RHW and
1-No. 6-Type THW

- Legend
- Phase Conductor
 - Phase Conductor
 - Ground Conductor
 - Light Standard Number
 - 30
 - High Pressure Sodium Vapor
Luminaire - 400 Watt
 - Combination Signal and Light
Standard
 - Existing Light Standard

TRAFFIC CONTROL SYSTEM

Lighting System Schematic
Feed Point I and
Feed Point II

Main Street & 10th Ave. S.W.
(ND Hwy. #6)
Mandan, ND