

FHWA REGION	STATE	FED AID PROJ NO	SHEET NO
8	ND.	M-1-988(02)00	31

SIGN SUMMARY TELESCOPING PERFORATED TUBES

Station	Location	Sign No. or Assembly No.	Sign Area		Sign Supports			Anchorage Unit				Total Support Weight	Reset Sign Panel	Reset Sign Support		
			Flat Sheet S. F.	Panel S. F.	Post Dimensions		Sleeve Dimensions		Post		Rein. Sleeve					
					Length	Size	Length	Size	1st	2nd	Size	Length	Size			
					1st	2nd	1st	2nd								
0+40	Lt.															
0+45	Rt.	A	6.00		8.5	2 1/4			4		2 1/2	1.5	3 1/2	46.90	1	1
0+59	Rt.	9 R.S.	5.00		10.0	2			4		2 1/2	1.5	3 1/2	39.96		
4+60	Lt.	A	6.00		8.5	2 1/4			4		2 1/2	1.5	3	46.90		
4+89	Rt.	1 R.S.	5.18		10.0	2			4		2 1/2	1.5	2 1/2	39.96		
9+34	Lt.	1 R.S.	5.18		10.0	2			4		2 1/2	1.5	2 1/2	39.96		
9+84	Rt.	1 R.S.	5.18		10.0	2			4		2 1/2	1.5	2 1/2	39.96		
5+00	Rt.	A	6.00		8.5	2 1/4			4		2 1/2	1.5	3	46.90		
12+05	Lt.	1 R.S.	5.18		10.0	2			4		2 1/2	1.5	2 1/2	39.96		
14+37	Lt.	1 R.S.	5.18		10.0	2			4		2 1/2	1.5	2 1/2	39.96		
14+82	Rt.	1 R.S.	5.18		10.0	2			4		2 1/2	1.5	2 1/2	39.96		
33+24	Rt.	63 W.S.	7.07		11.5	2 1/2			4		2 1/2	1.5	3	55.22		
38+40	Lt.	63 W.S.	7.07		11.5	2 1/2			4		2 1/2	1.5	3	55.22		
43+52	Lt.	1 R.S.	5.18		10.0	2			4		2 1/2	1.5	2 1/2	39.96		
53+28	Lt.	1 R.S.	5.18		10.0	2			4		2 1/2	1.5	2 1/2	39.96		
53+90	Rt.	1 R.S.	5.18		10.0	2			4		2 1/2	1.5	2 1/2	39.96		
57+00	Lt.	9 R.S.	5.00		10.0	2			4		2 1/2	1.5	2 1/2	39.96		
59+45	Rt.	1 R.S.	5.18		10.0	2			4		2 1/2	1.5	2 1/2	39.96		
59+53	Rt.	A	6.00		8.5	2 1/4			4		2 1/2	1.5	3	46.90		
59+86	Lt.	A	6.00		8.5	2 1/4			4		2 1/2	1.5	3	46.90		
9+23	Lt.	A	6.00		8.5	2 1/4			4		2 1/2	1.5	3	46.90		
10+00	Rt.	A	6.00		8.5	2 1/4			4		2 1/2	1.5	3	46.90		
11+97	Lt.	A	6.00		8.5	2 1/4			4		2 1/2	1.5	3	46.90		
12+39	Rt.	A	4.50		8.5	2 1/4			4		2 1/2	1.5	3	46.90		
14+26	Lt.	A	6.00		8.5	2 1/4			4		2 1/2	1.5	3	46.90		
14+89	Rt.	A	6.00		8.5	2 1/4			4		2 1/2	1.5	3	46.90		
20+00	Lt.	9 RS	5.00		10.0	2			4		2 1/2	1.5	2 1/2	39.96		
20+00	Rt.	9 RS	5.00		10.0	2			4		2 1/2	1.5	2 1/2	39.96		
53+15	Lt.	A	6.00		8.5	2 1/4			4		2 1/2	1.5	3	46.90		
54+24	Rt.	A	6.00		8.5	2 1/4			4		2 1/2	1.5	3	46.90		
TOTAL			162.44											1279.58	1	1

This document paid for with State funds

INSTALL PAVEMENT MARKINGS, DROP ON BEADS, TYPE II

Center Line 4" Yellow, 10' Line, 30' Skip 100 LF

FHWA REGION	STATE	FED. AID PROJ. NO.	SHEET NO.
8	N.D.	M-1-988(02)000	32





3rd St. SE
6th Ave. SE
In Place-To Remain

STOP Reset
Sta. 0+40 Lt.

SPEED LIMIT 25
R2-1-24
Assembly 9
Reg. Sign
Sta. 0+59 Rt.

3rd St. S.E. (2) D-3-36
7th Ave.S.E. (2) D-3-36
Sta. 4+60 Lt.
Ass. A

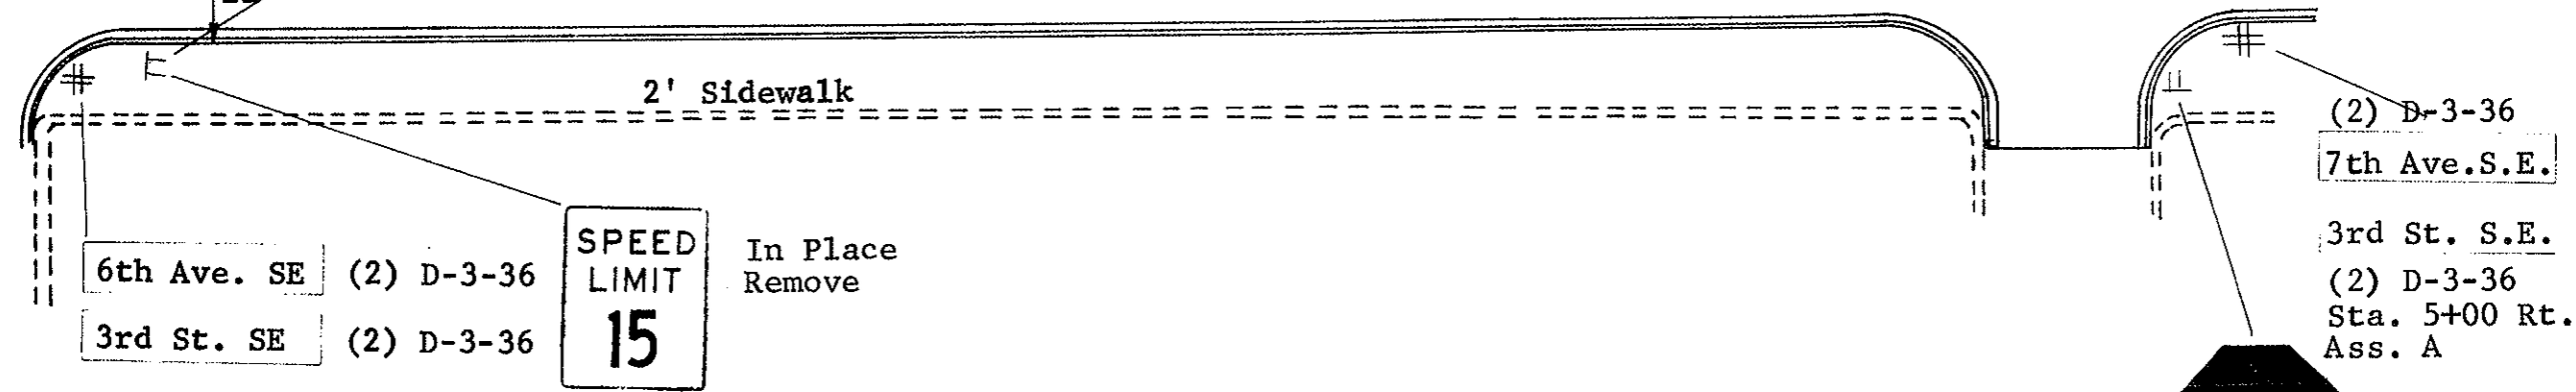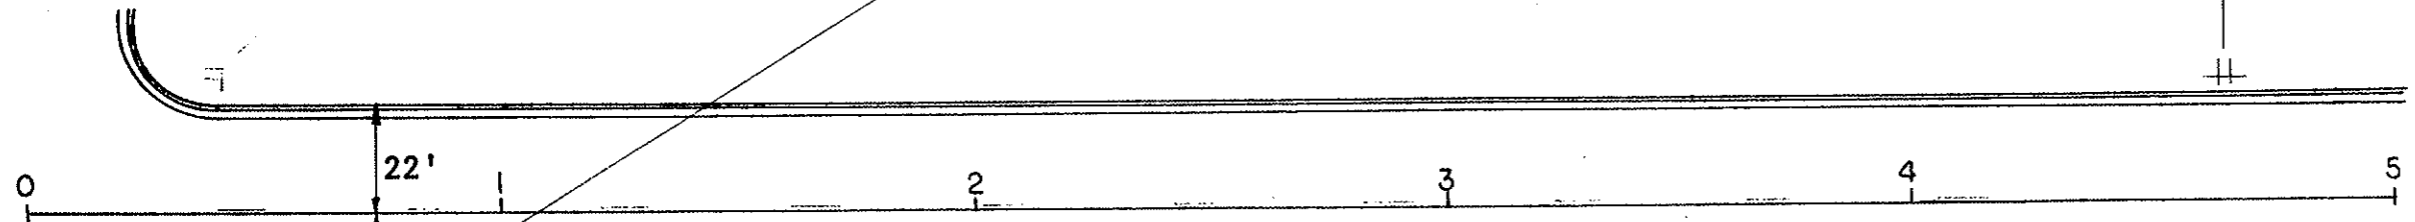

6th Ave. SE (2) D-3-36
3rd St. SE (2) D-3-36
SPEED LIMIT 15
In Place
Remove
Assembly A
Sta. 0+45 Rt.

(2) D-3-36
7th Ave.S.E.
3rd St. S.E.
(2) D-3-36
Sta. 5+00 Rt.
Ass. A
STOP
Assembly 1
Reg. Sign
Sta. 4+89 Rt.
R1-1-30

SIGNING LAYOUT

3rd St. S.E.
Mandan, N.D.