


INSTALL PAVEMENT MARKINGS, DROP ON BEADS, TYPE II

Center Line 4" Yellow - 10' Line, 30' Skip 110 LF

FHWA REGION	STATE	FED. AID PROJ. NO.	SHEET NO.
8	N.D.	M-1-988(02)000	33

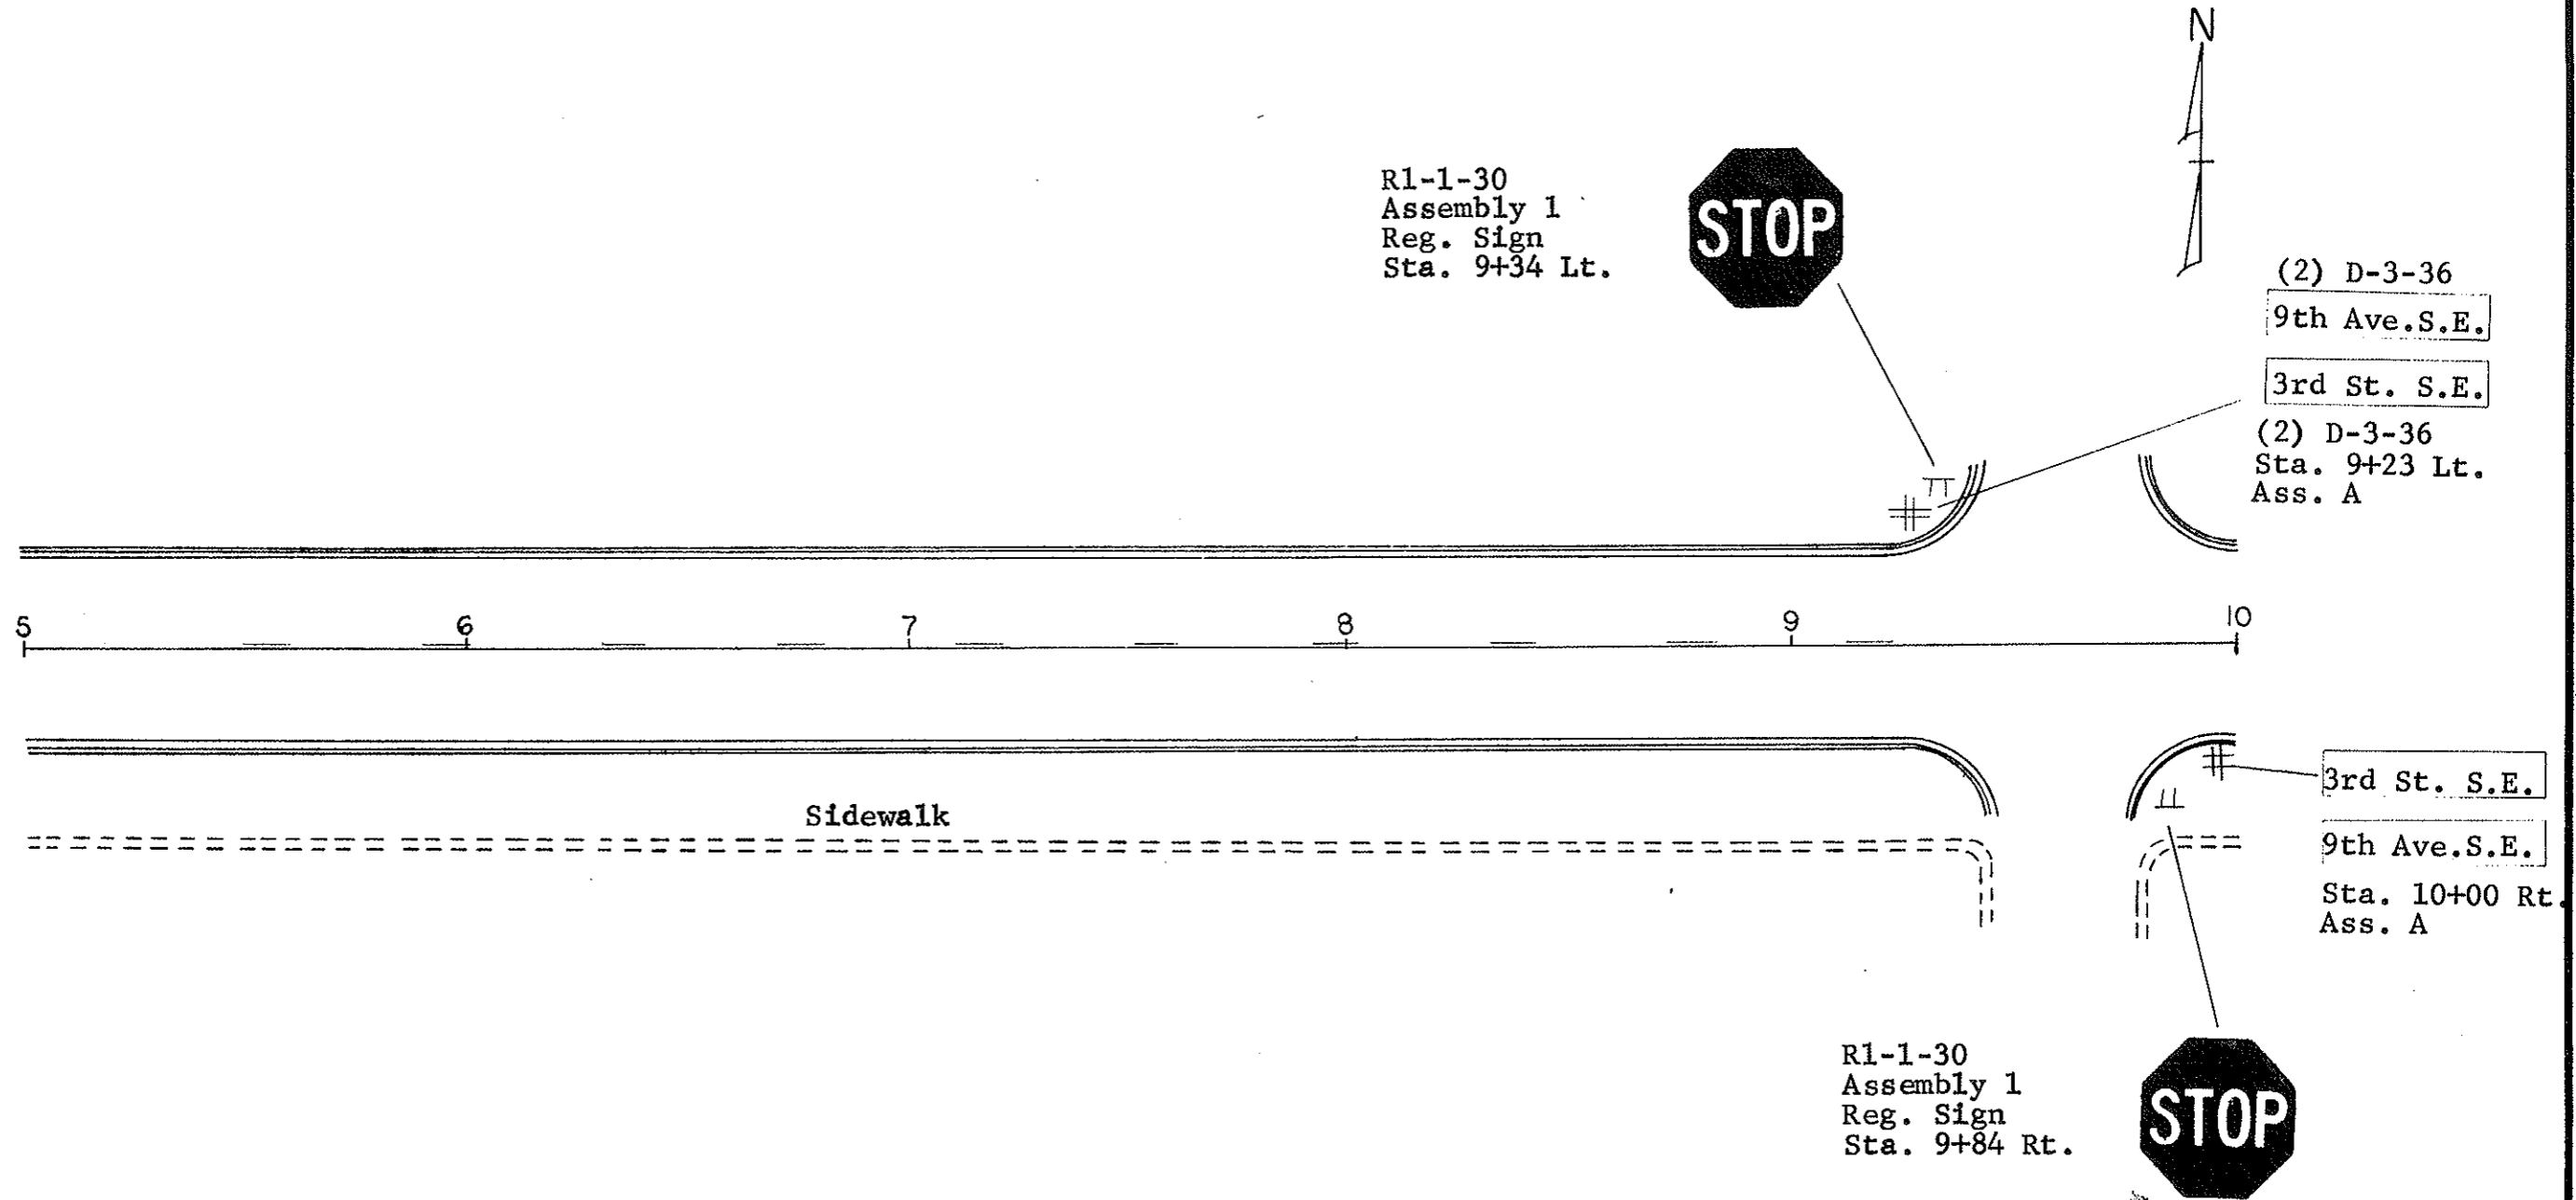

SIGNING LAYOUT


3rd St. S.E.
Mandan, N.D.

This document shall not be used for any other project.

FHWA REGION	STATE	FED. AID PROJ. NO.	SHEET NO.
8	N.D.	M-1-988(02)000	34

INSTALL PAVEMENT MARKINGS, DROP ON BEADS, TYPE II

Center Line 4" Yellow - 10' Line, 30' Skip 110 LF

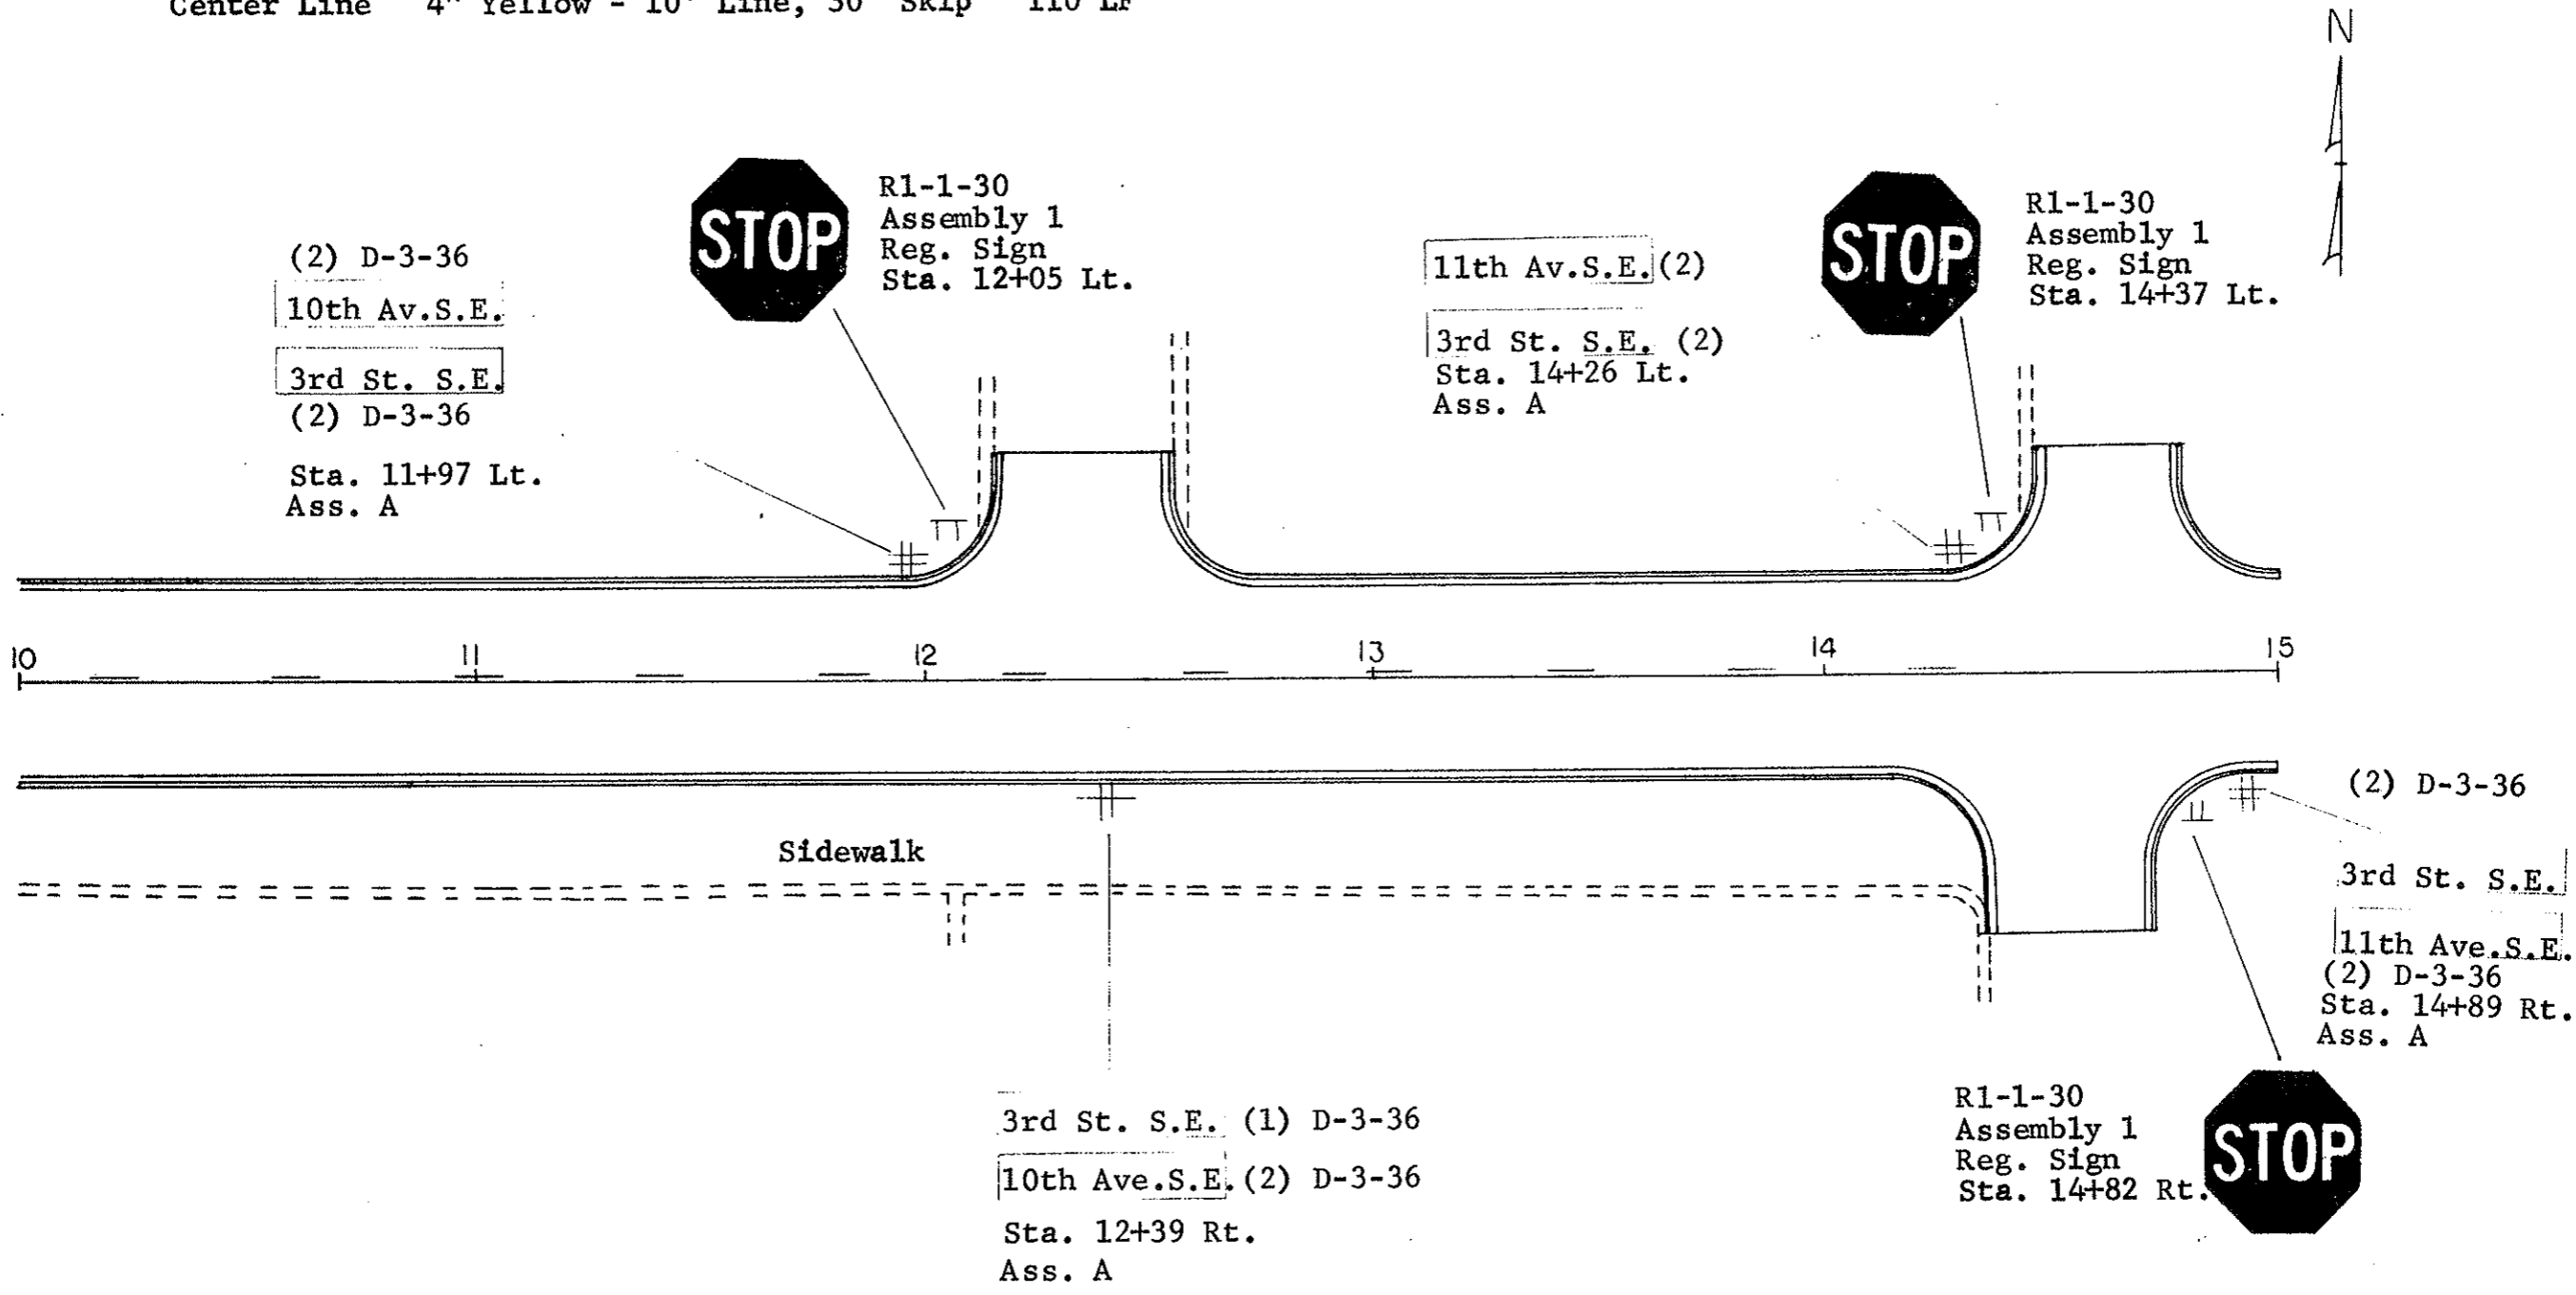

SIGNING LAYOUT

3rd St. S.E.

Mandan, N.D.