
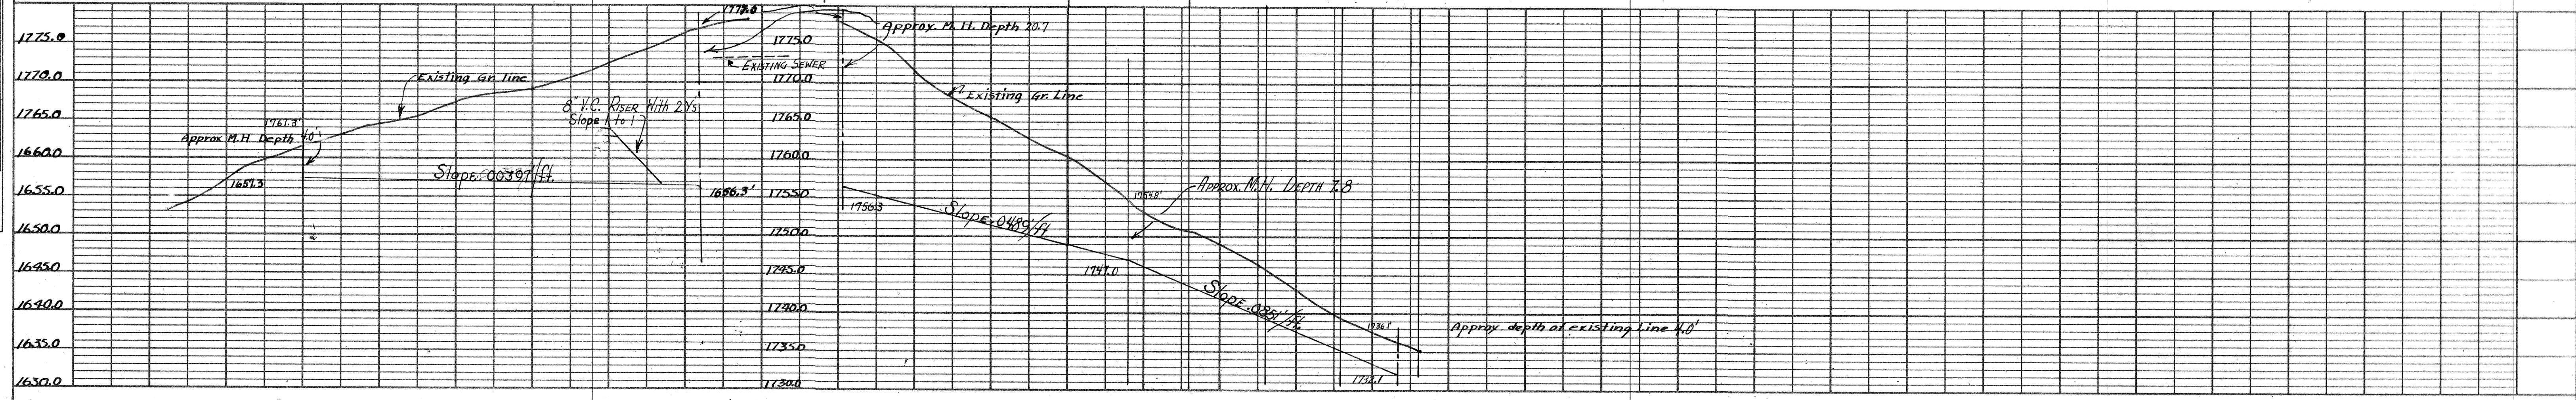


SURVEYED
 NOTE BOOK GRADE CHECKED
 ASSIGNMENT CHECKED
 BY RT. OF WAY CHECKED
 No.

TOTAL
 NOTE BOOK GRADE CHECKED
 E. M. S. NOTED
 STRUCTURE NOTATIONS CHECKED
 No.

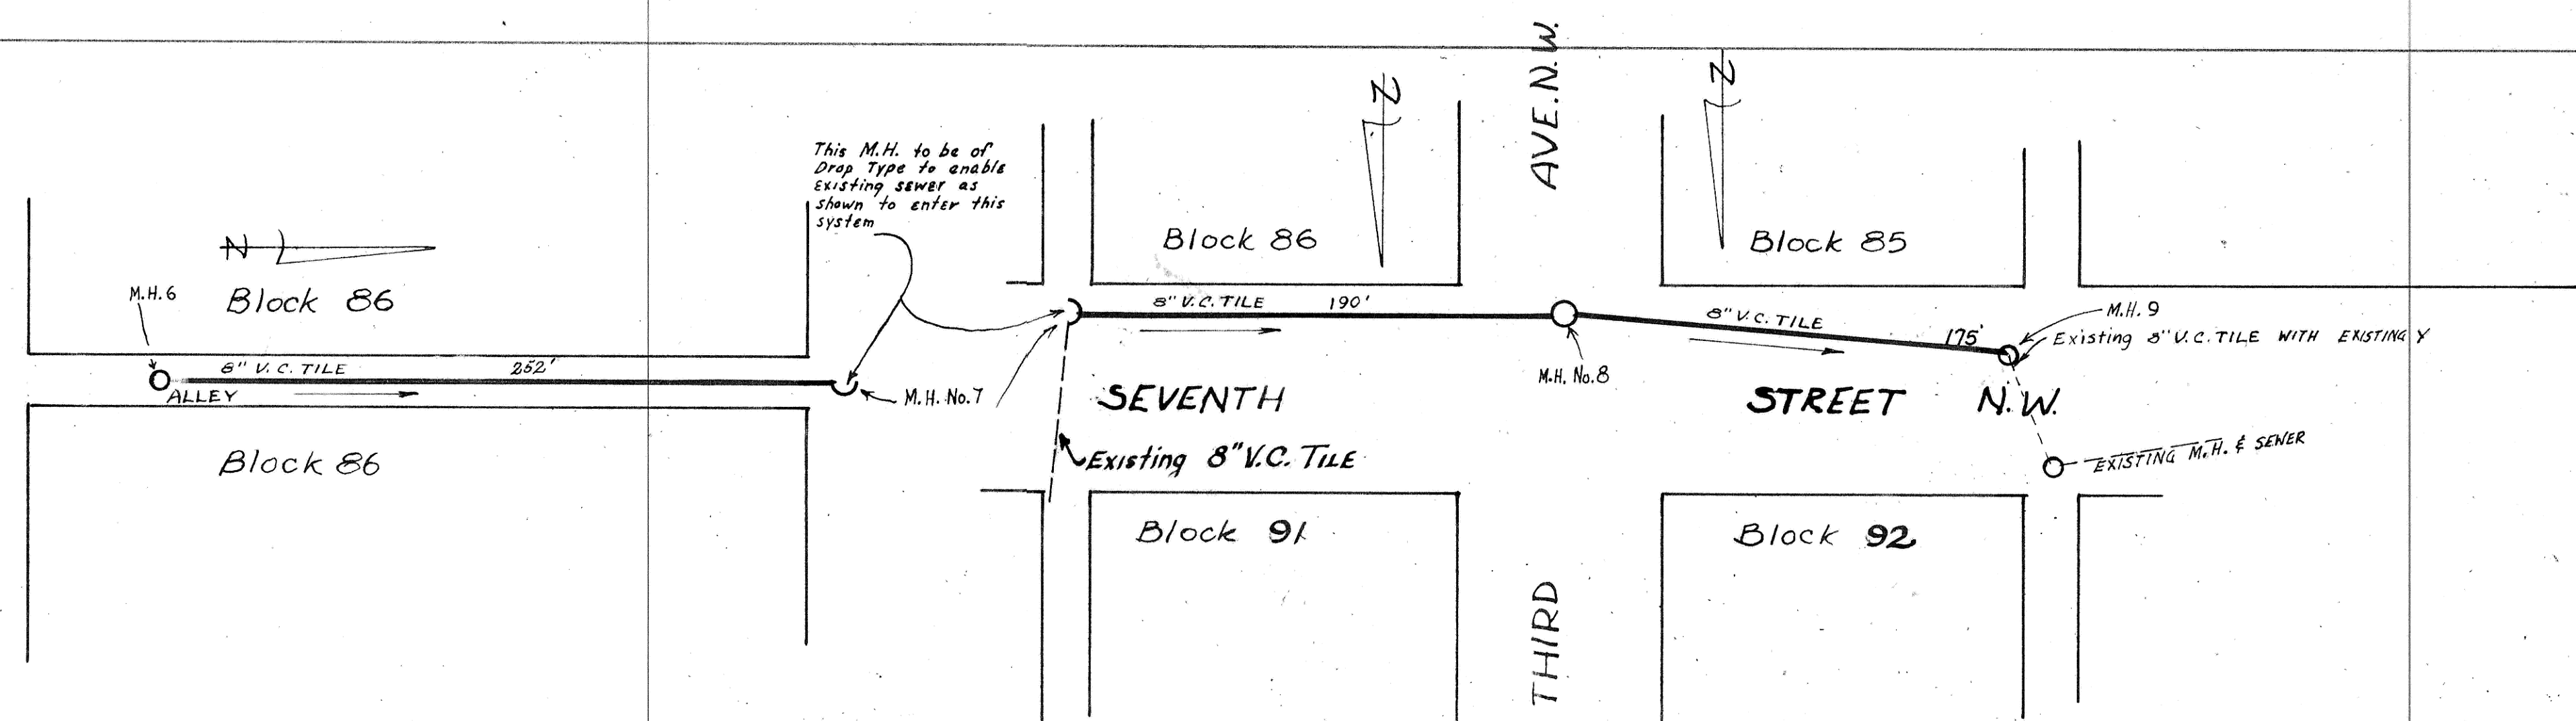

MANDAN, NORTH DAKOTA
 SANITARY SEWER DISTRICT
 NO. 10
 SCALE
 Drawn by: _____ Checked by: J.M.
 SHEET NO. 3
 George J. Taman, Consulting Engineer
 Mandan, No. Dak. September 14, 1950