



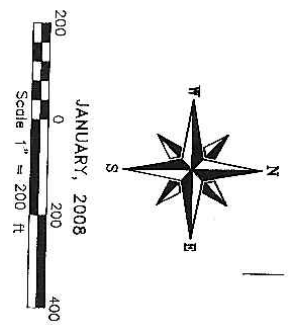

TOMAN ENGINEERING COMPANY
CONSULTING CIVIL ENGINEERS AND LAND SURVEYORS
501 1ST ST. N.W. • WASHINGTON, NORTH DAKOTA 58504 • 701-833-4443

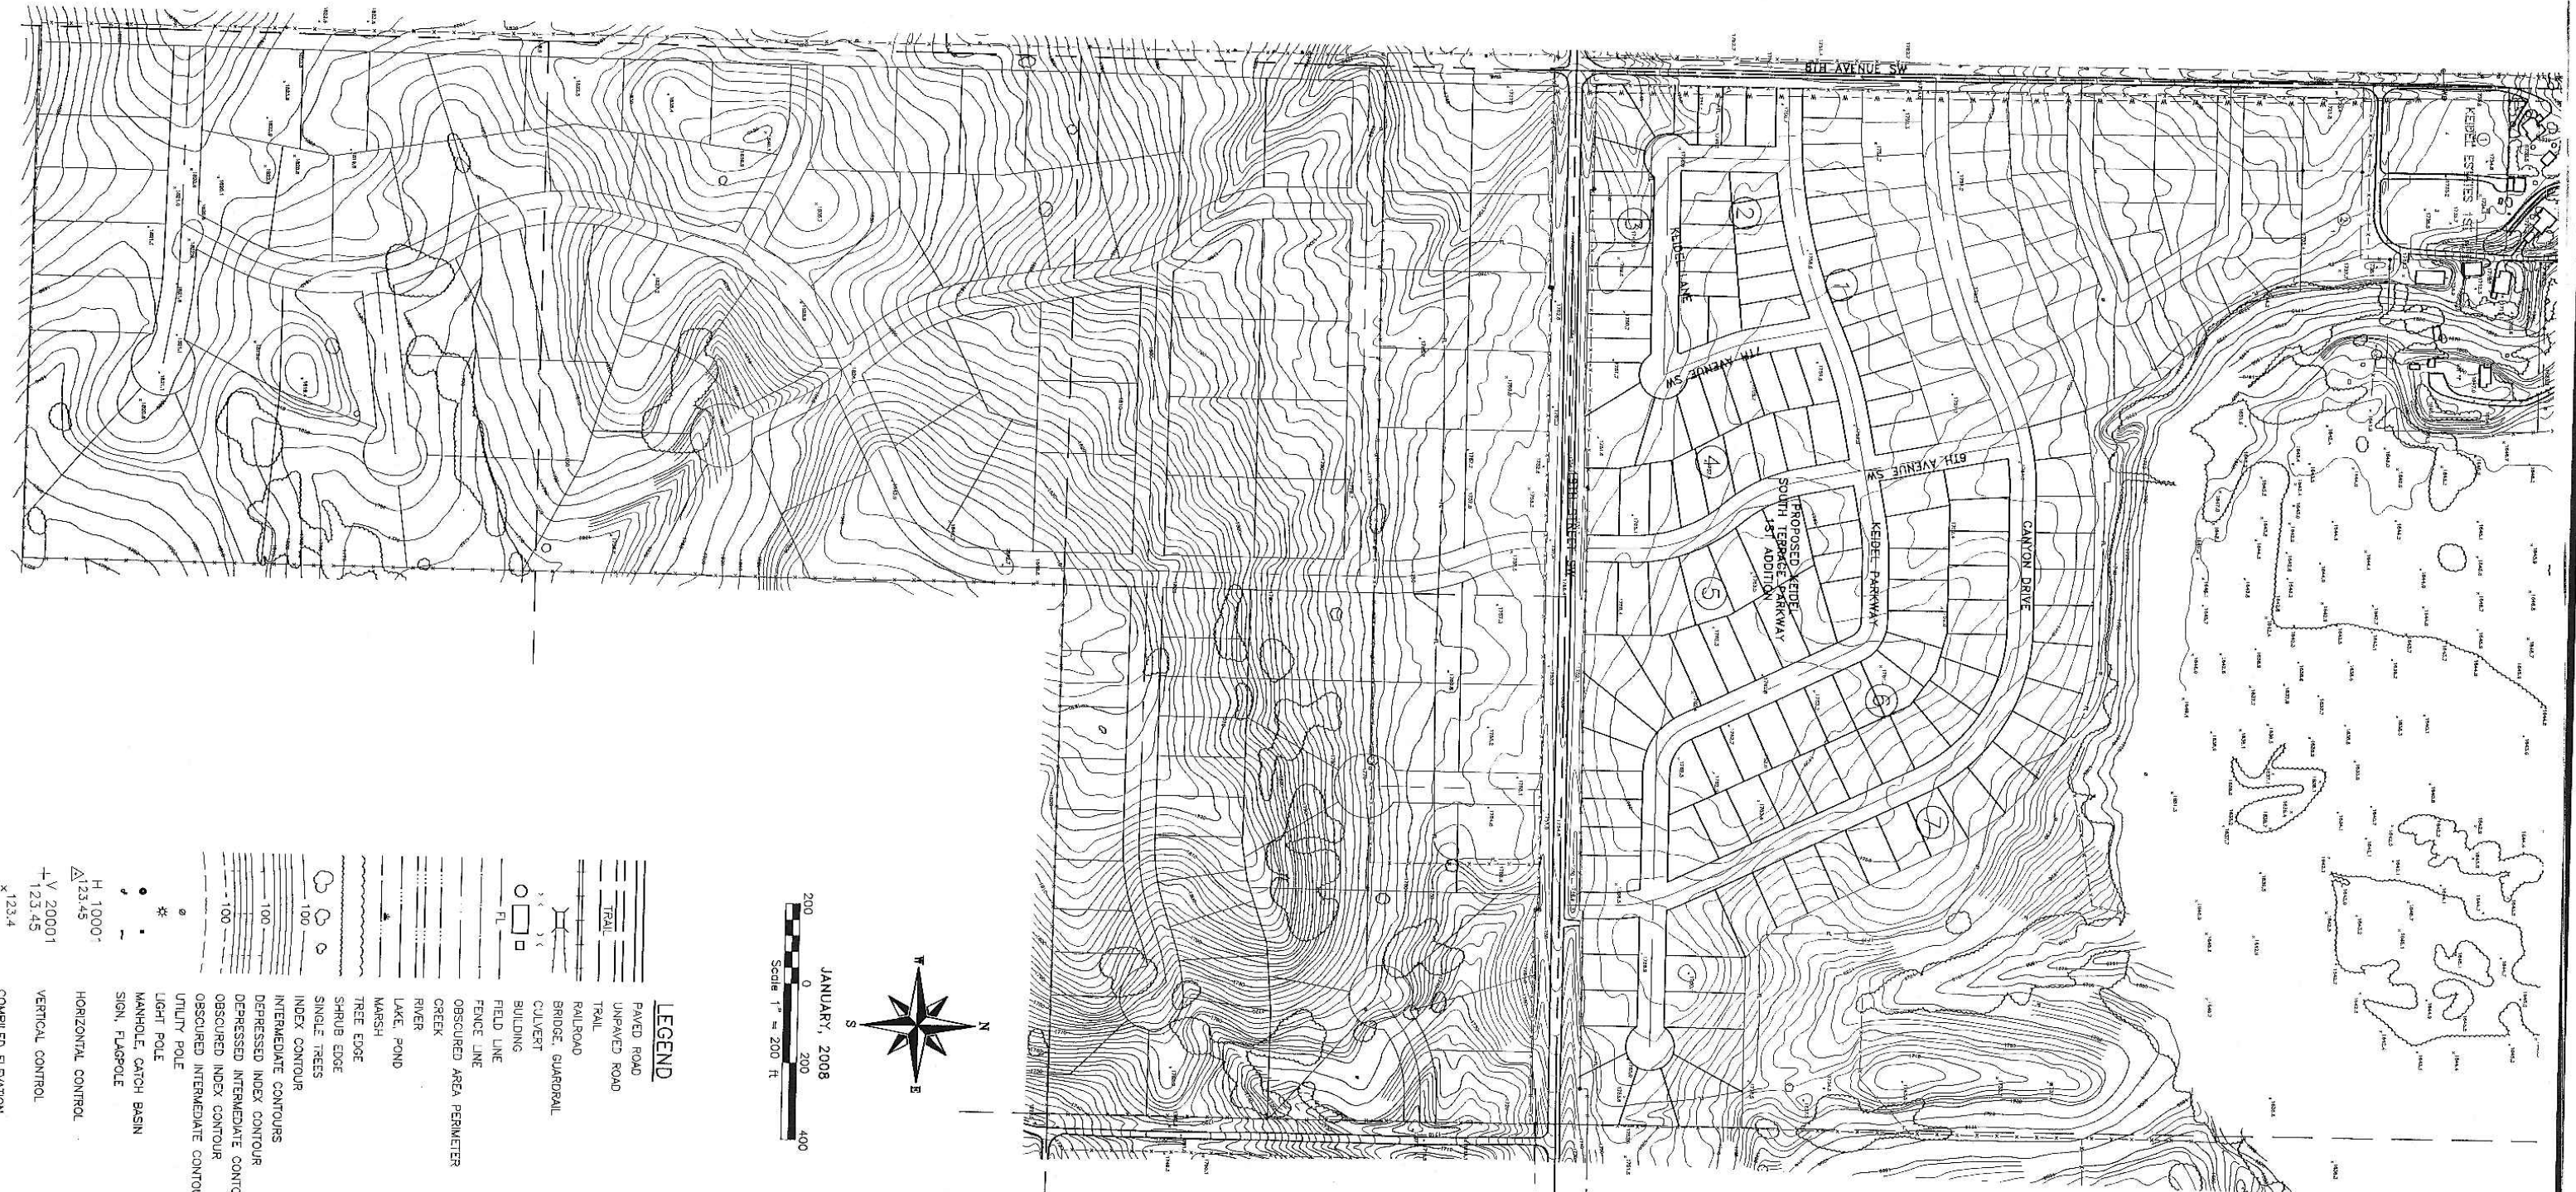

LEGEND	
	PAVED ROAD
	UNPAVED ROAD
	TRAIL
	RAILROAD
	BRIDGE, GUARDRAIL
	CULVERT
	BUILDING
	FIELD LINE
	FENCE LINE
	OBSCURED AREA PERIMETER
	CREEK
	RIVER
	LAKE, POND
	MARSH
	TREE EDGE
	SHRUB EDGE
	SINGLE TREES
	INDEX CONTOUR
	INTERMEDIATE CONTOURS
	DEPRESSED INDEX CONTOUR
	OBLIQUE INDEX CONTOUR
	OBSCURED INTERMEDIATE CONTOUR
	UTILITY POLE
	LIGHT POLE
	MANHOLE CATCH BASIN
	SIGN, FLAGPOLE
	HORIZONTAL CONTROL
	VERTICAL CONTROL
	COMPILED ELEVATION

KEIDEL SOUTH HEART TERRACE MASTER PLAN