



ALIGNED ALIGNMENT CHECKED BY DATE 8/83

STRUCTURE NOTING CHECKED BY DATE 8/83

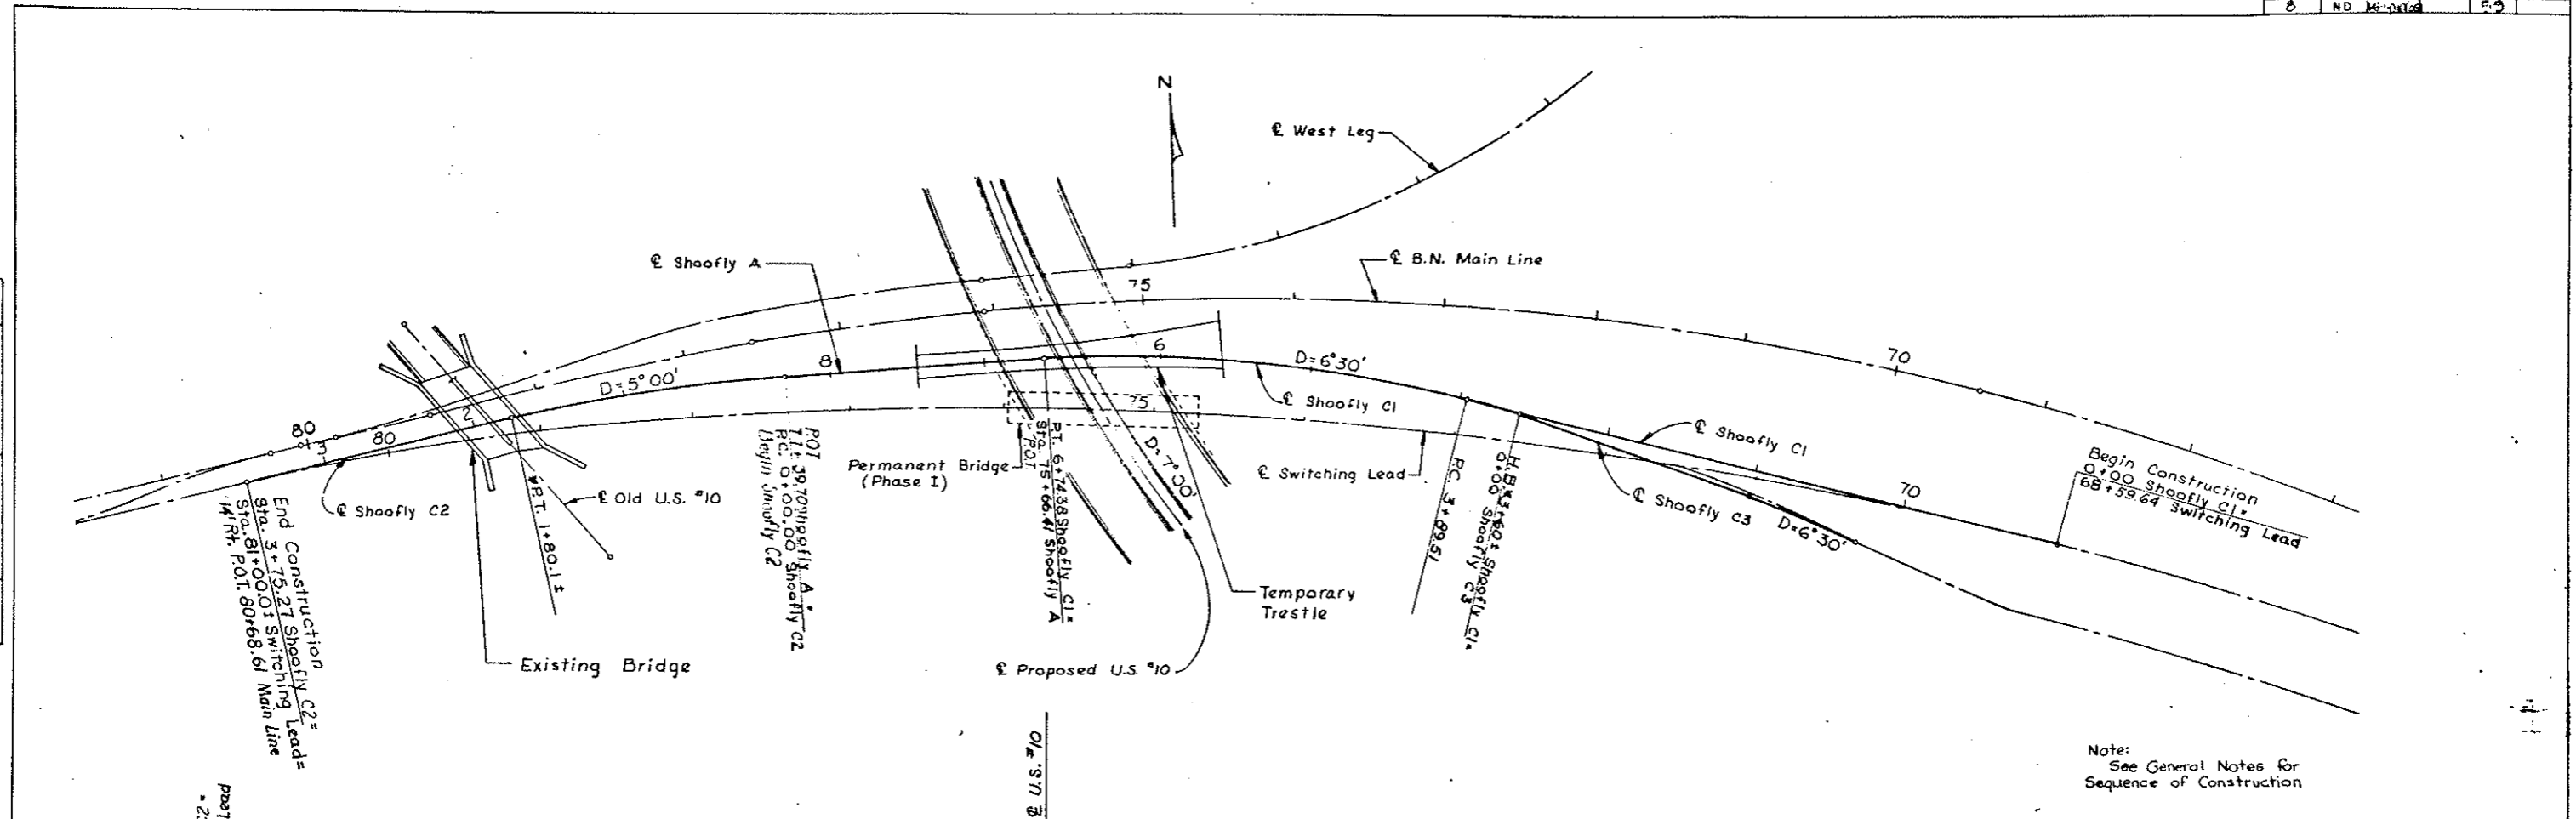

Note:
See General Notes for
Sequence of Construction

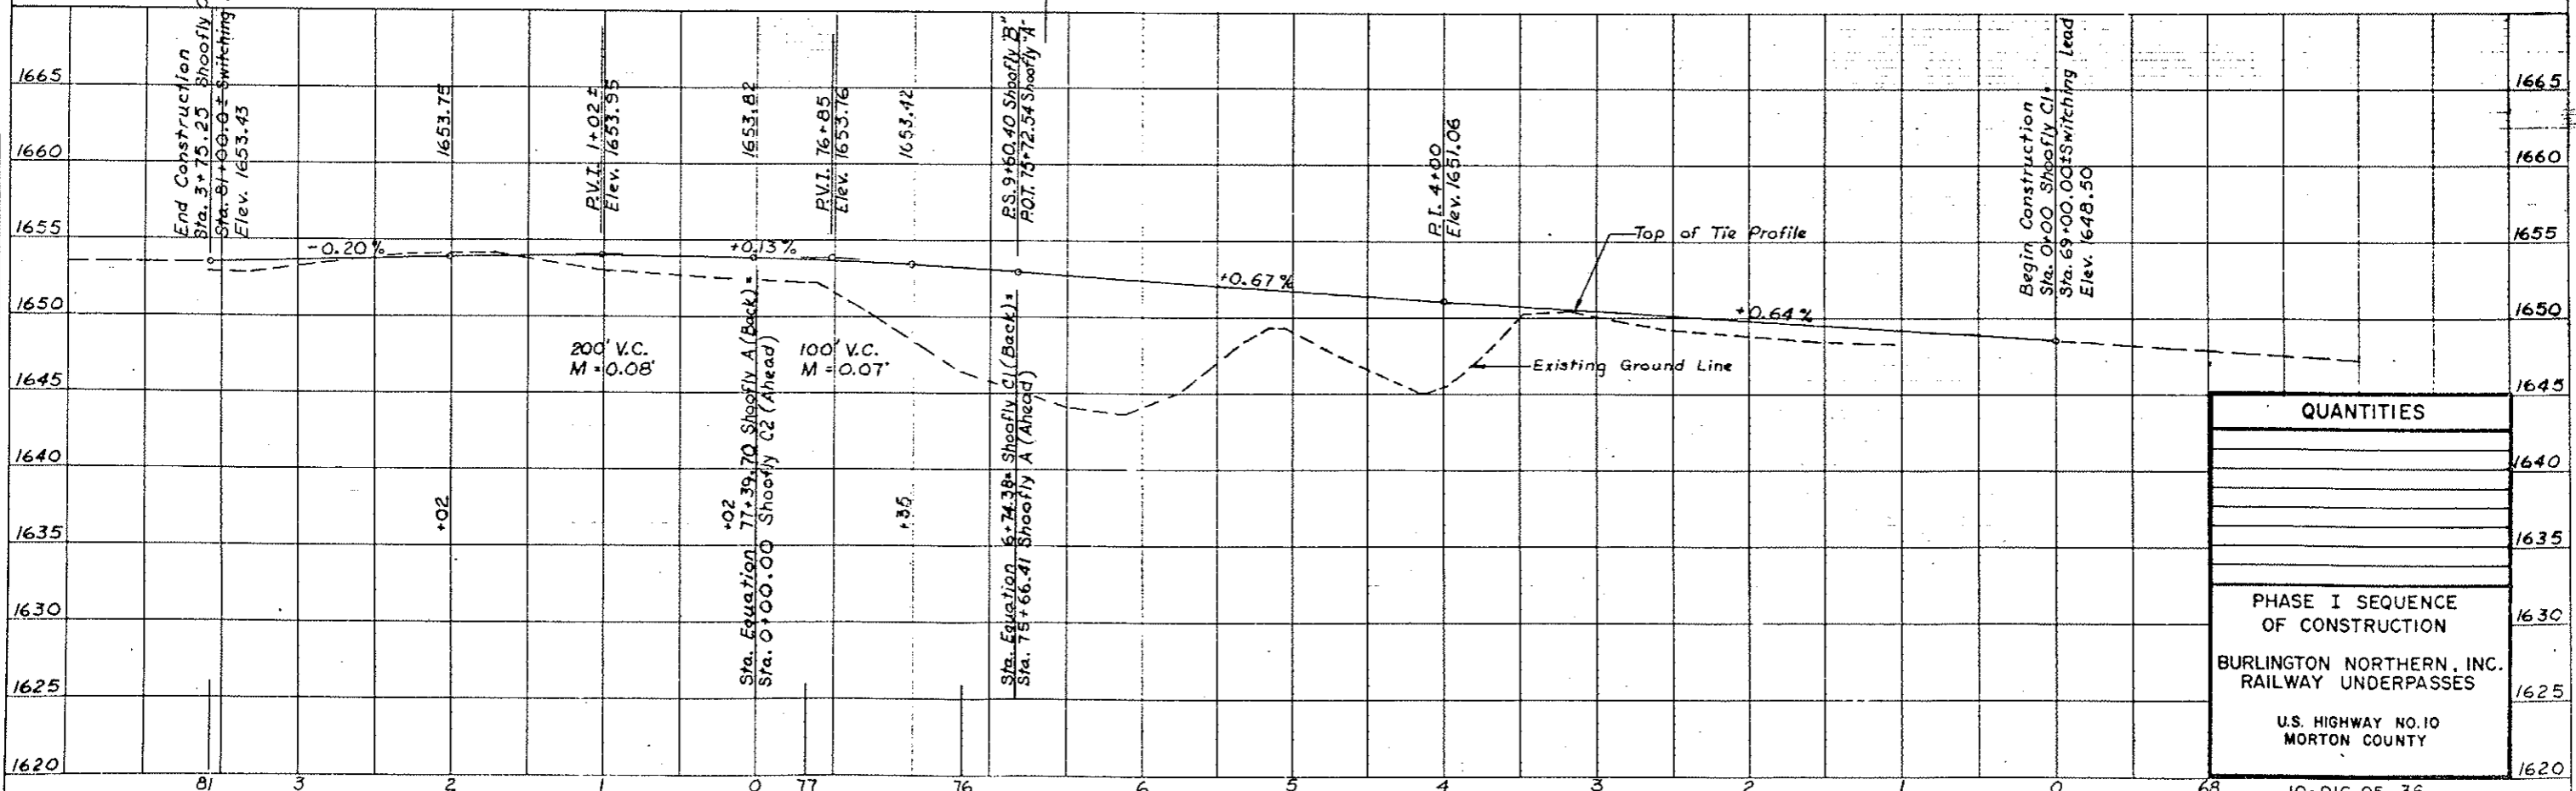

QUANTITIES	
	1640
	1635
	1630
	1625
	1620

PHASE I SEQUENCE
OF CONSTRUCTION

BURLINGTON NORTHERN, INC.
RAILWAY UNDERPASSES

U.S. HIGHWAY NO. 10
MORTON COUNTY