



PLAN SURVEYED BY DATE  
 PLOTTED BY  
 NOTE BOOK NO. OF WAY CHECKED  
 NO. OF WAY CHECKED

PROFILE SURVEYED BY DATE  
 GRADES CHECKED BY M. NOTED  
 NO. OF WAY CHECKED

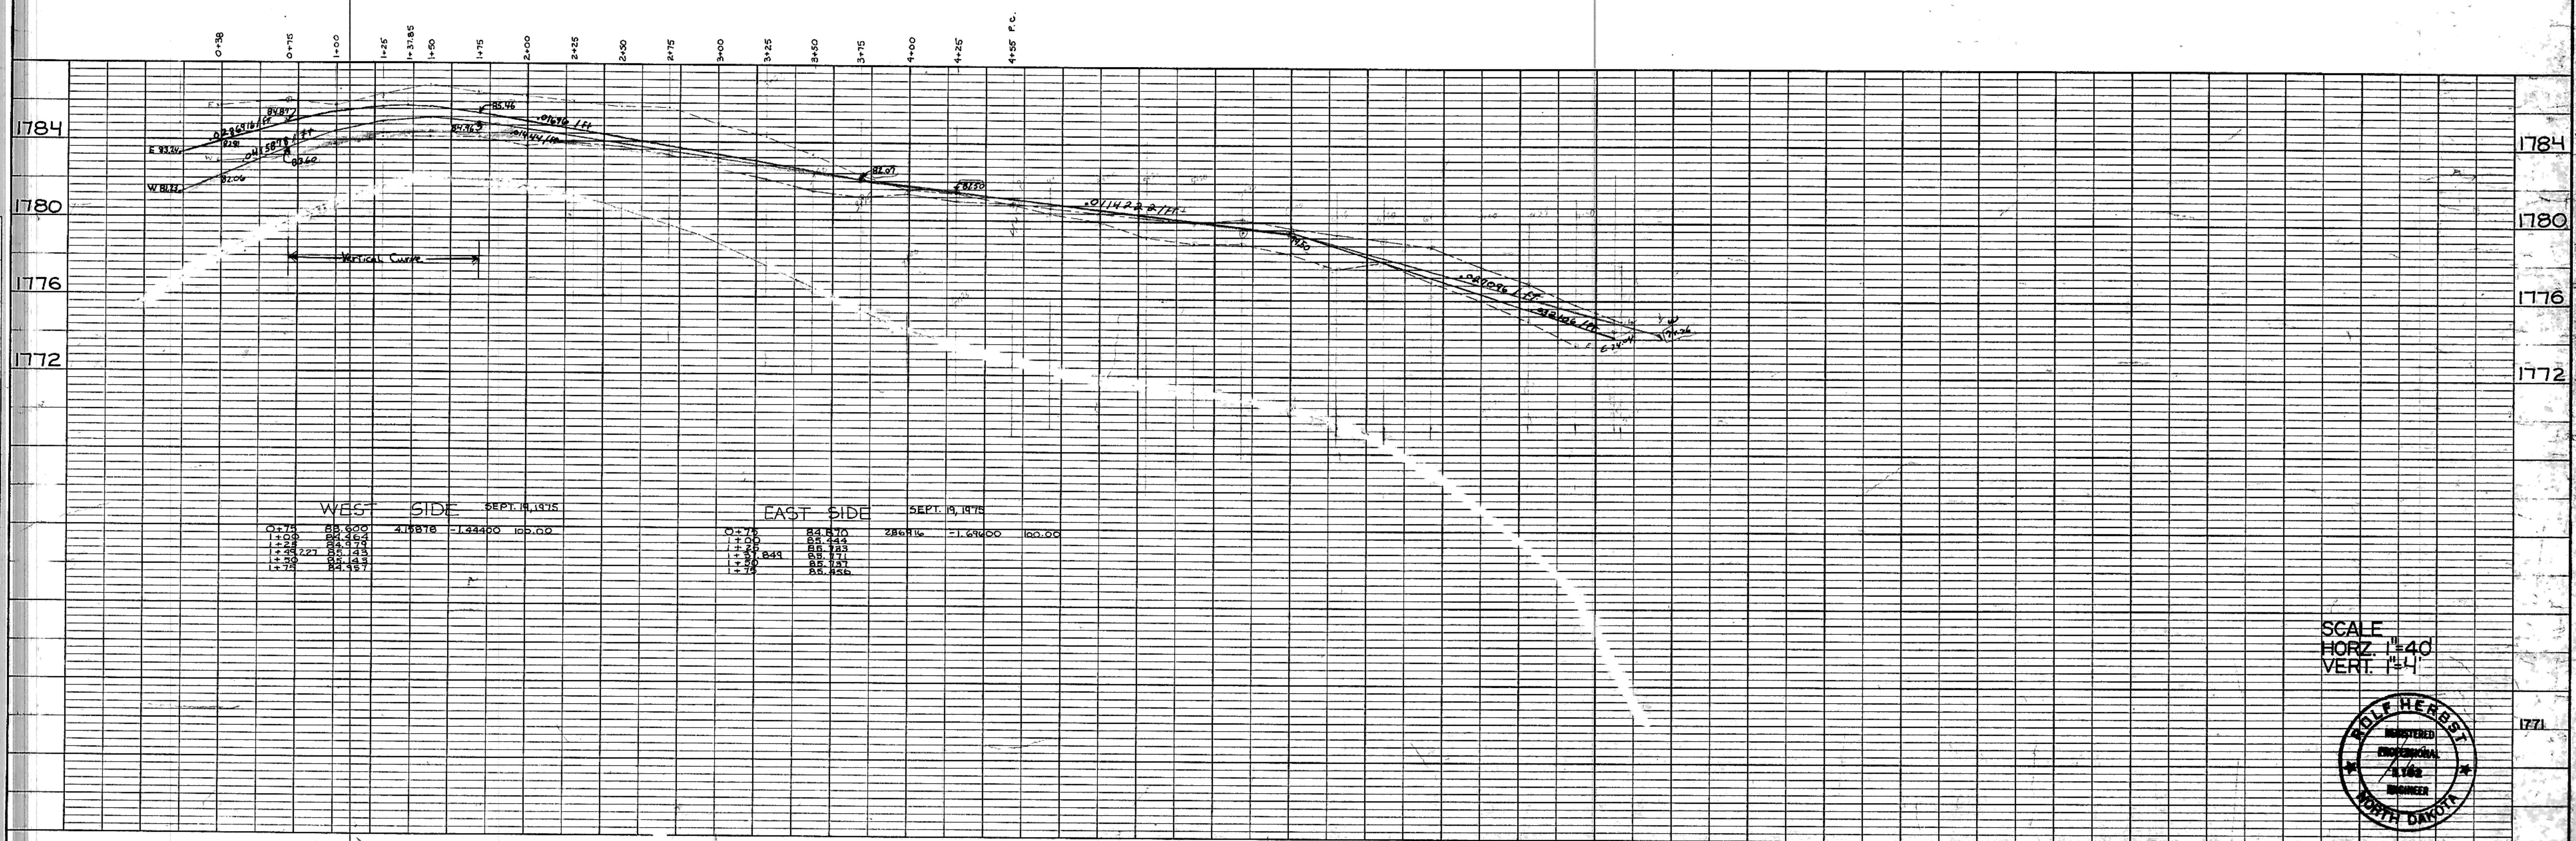

SCALE  
 HORIZ. 1"=40'  
 VERT. 1"=4'

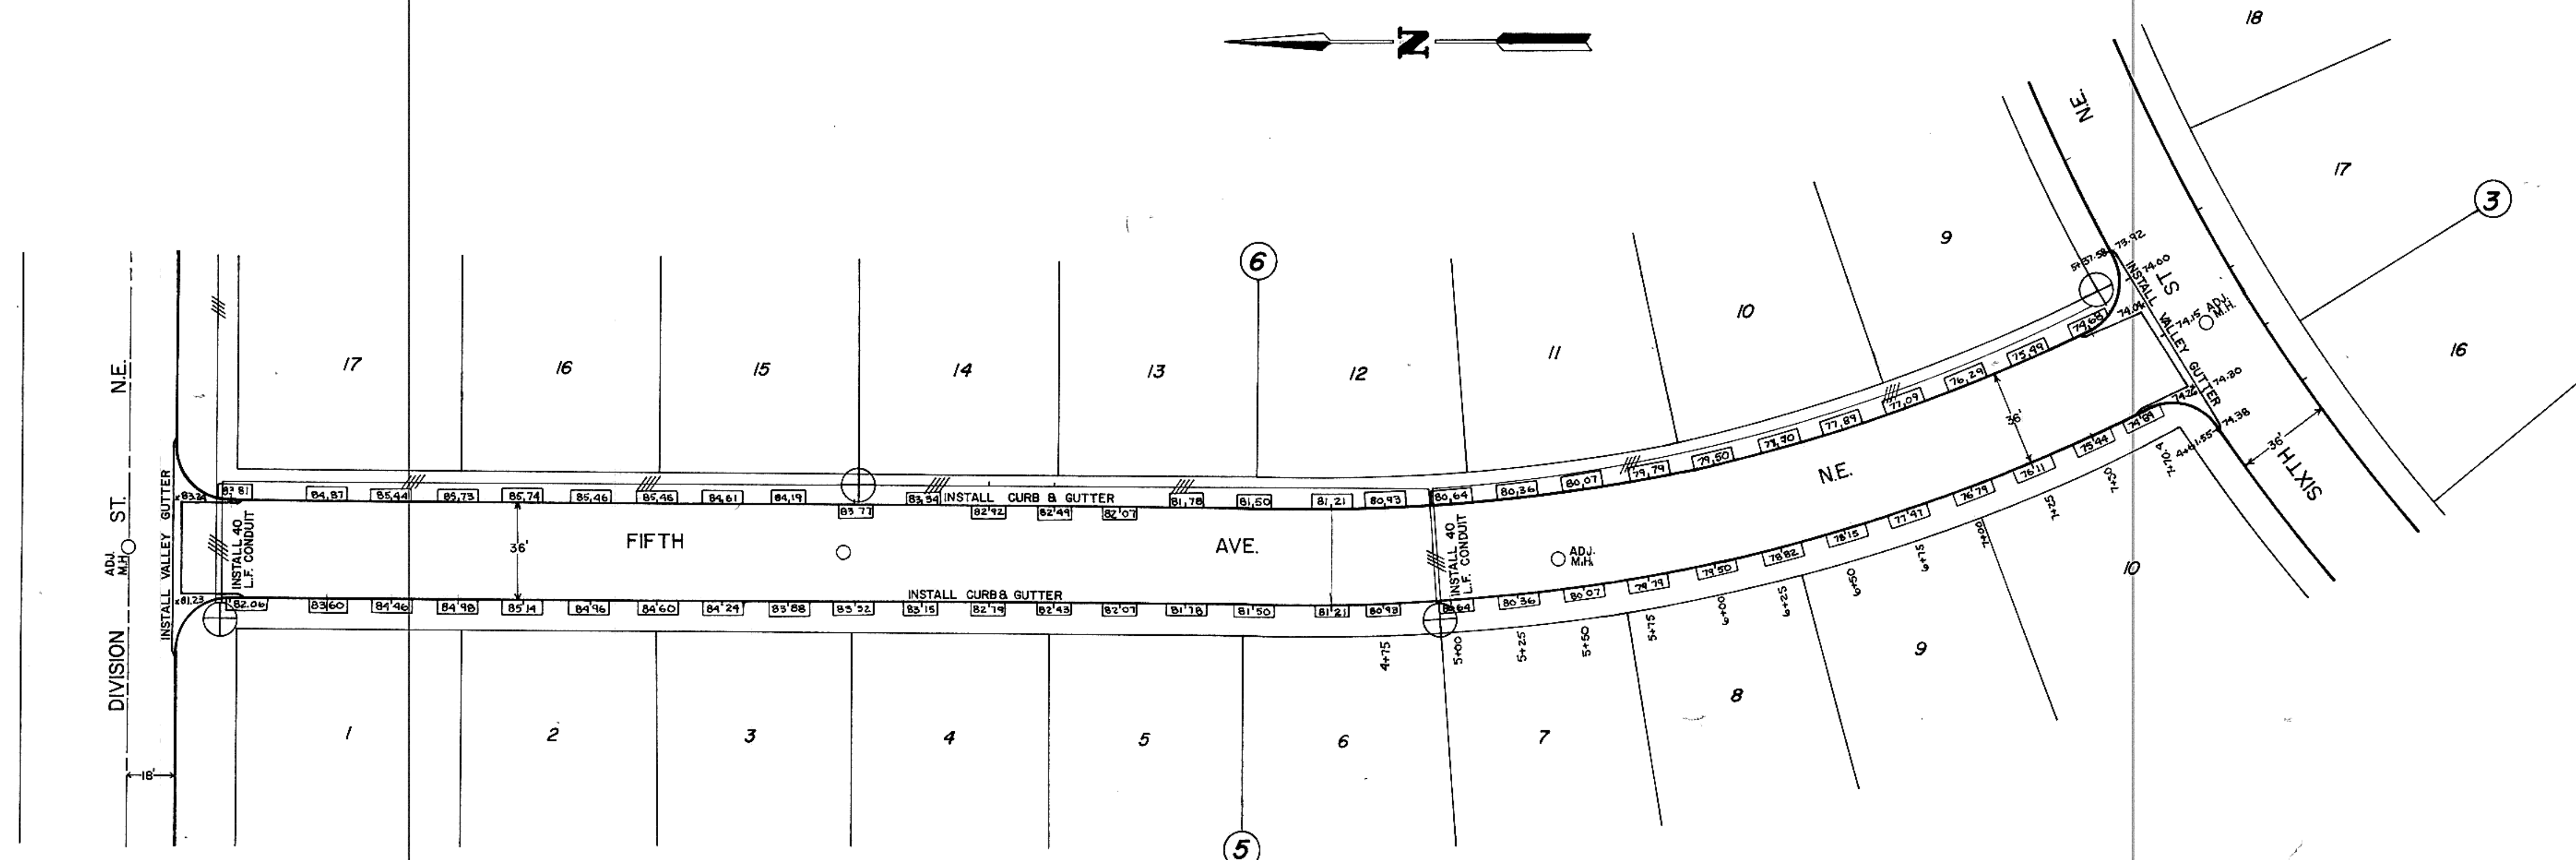