
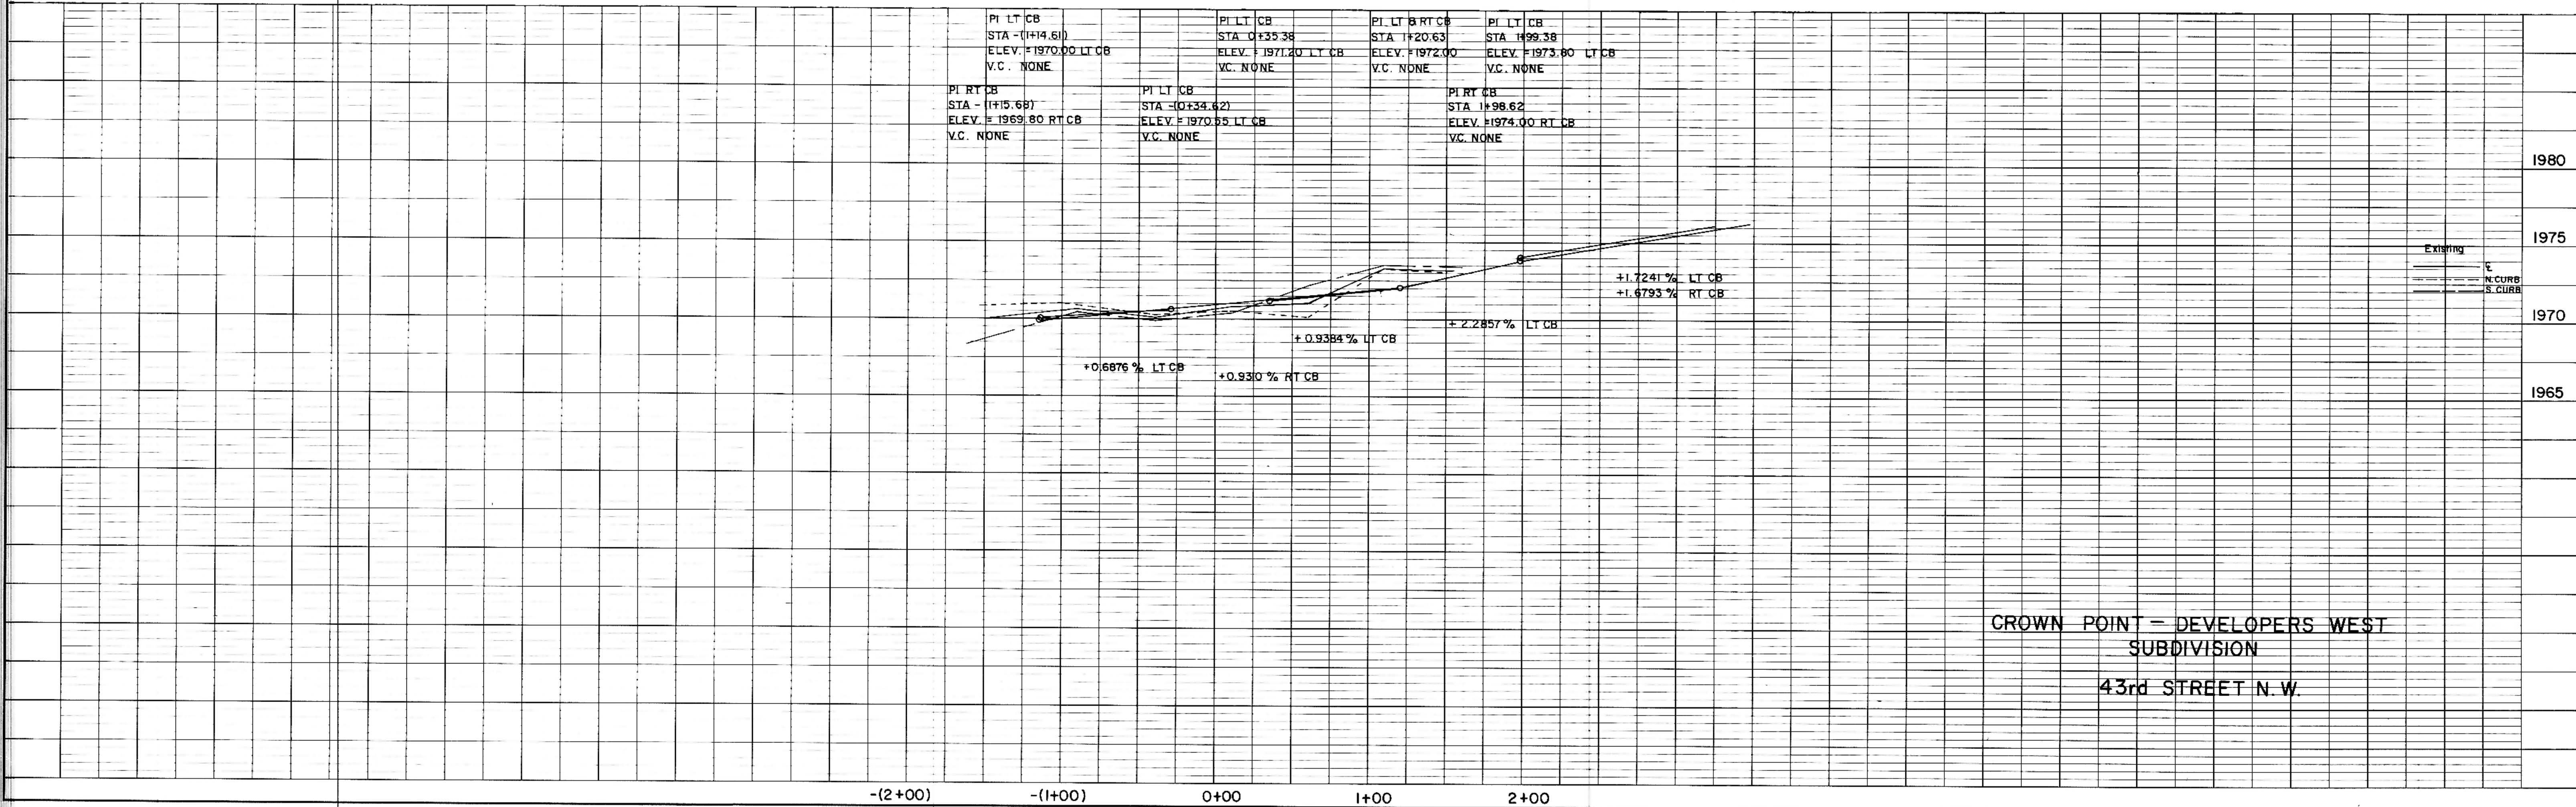
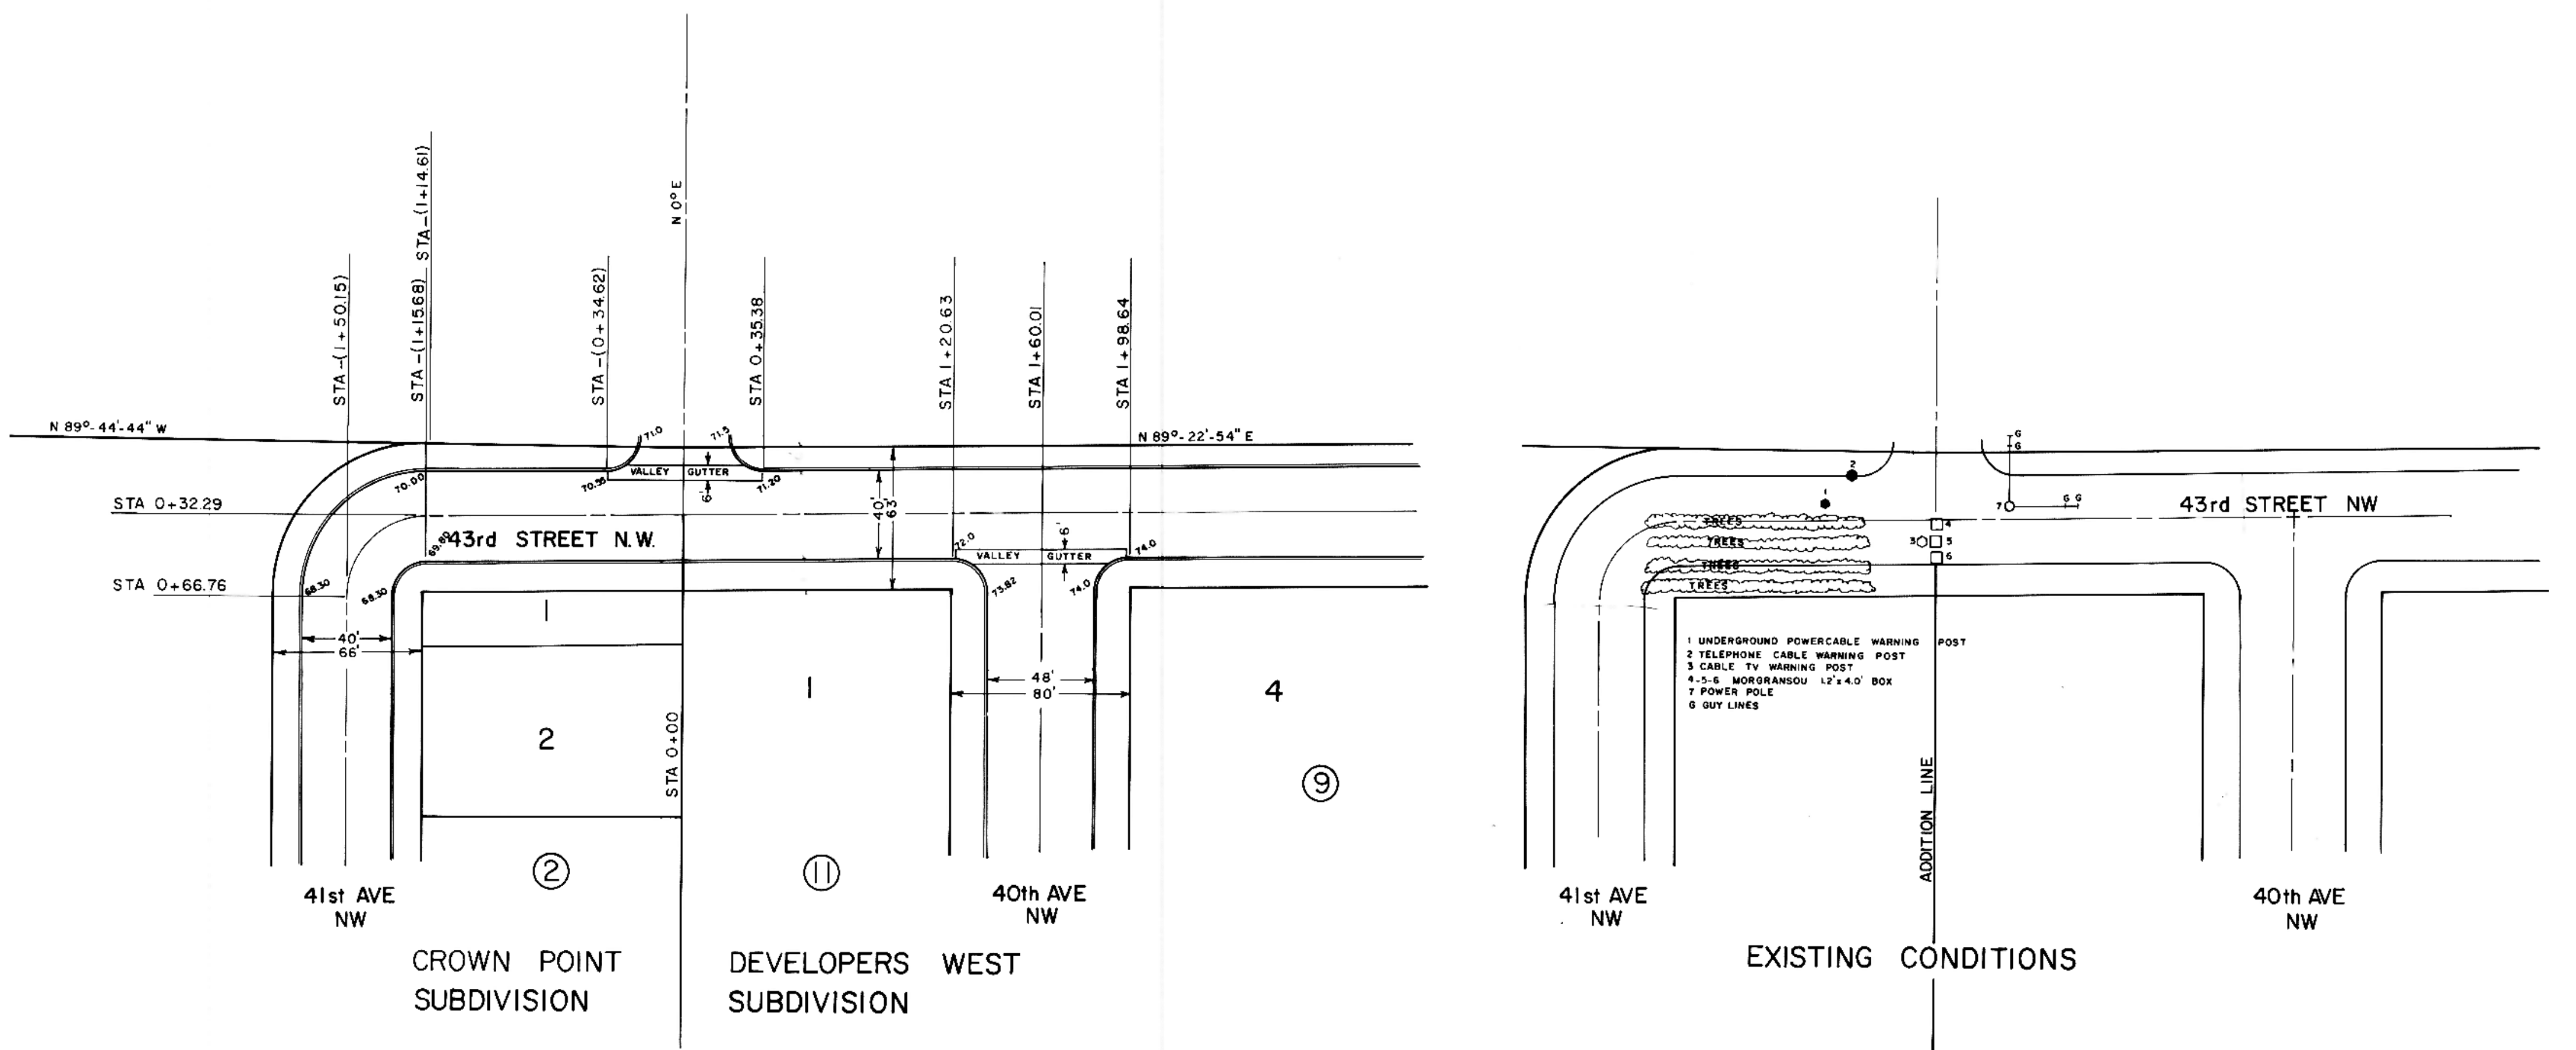


PLAN  
 DATE: \_\_\_\_\_ BY: \_\_\_\_\_  
 CHECKED: \_\_\_\_\_  
 NO. \_\_\_\_\_

PROFILE  
 DATE: \_\_\_\_\_ BY: \_\_\_\_\_  
 CHECKED: \_\_\_\_\_  
 NO. \_\_\_\_\_

HORIZONTAL SCALE 1" = 50'  
 VERTICAL SCALE 1" = 5'  
 DATE - MAY, 1979

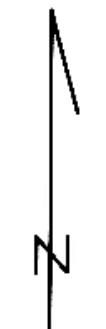

CROWN POINT - DEVELOPERS WEST  
 SUBDIVISION  
 43rd STREET N.W.