



DATE: \_\_\_\_\_ BY: \_\_\_\_\_  
 SURVEYED: \_\_\_\_\_ PLOTTED: \_\_\_\_\_  
 NOTE BOOK: \_\_\_\_\_ ALIGNMENT CHECKED: \_\_\_\_\_  
 No. \_\_\_\_\_ RI. OF WAY CHECKED: \_\_\_\_\_  
**PLAN**

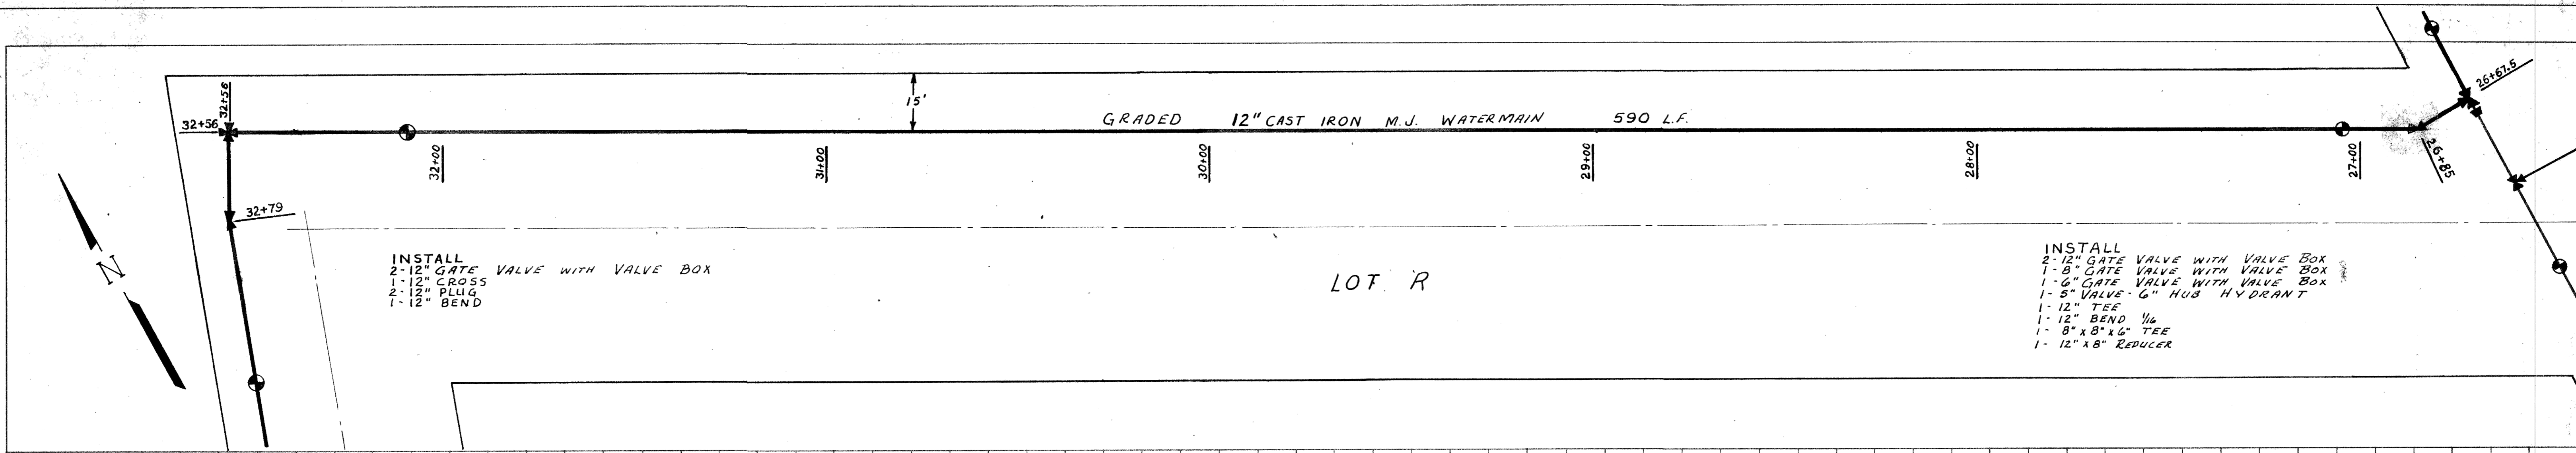


INSTALL  
 2- 12" GATE VALVE WITH VALVE BOX  
 1- 12" CROSS  
 2- 12" PLUG  
 1- 12" BEND

INSTALL  
 2- 12" GATE VALVE WITH VALVE BOX  
 1- 8" GATE VALVE WITH VALVE BOX  
 1- 6" GATE VALVE WITH VALVE BOX  
 1- 5" VALVE 6" HUB HYDRANT  
 1- 12" TEE  
 1- 12" BEND 1/4  
 1- 8" x 8" x 6" TEE  
 1- 12" x 8" REDUCER

DATE: \_\_\_\_\_ BY: \_\_\_\_\_  
 SURVEYED: \_\_\_\_\_ PLOTTED: \_\_\_\_\_  
 NOTE BOOK: \_\_\_\_\_ GRADES CHECKED: \_\_\_\_\_  
 No. \_\_\_\_\_ STRUCTURE NOTATIONS CHECKED: \_\_\_\_\_  
**PROFILE**

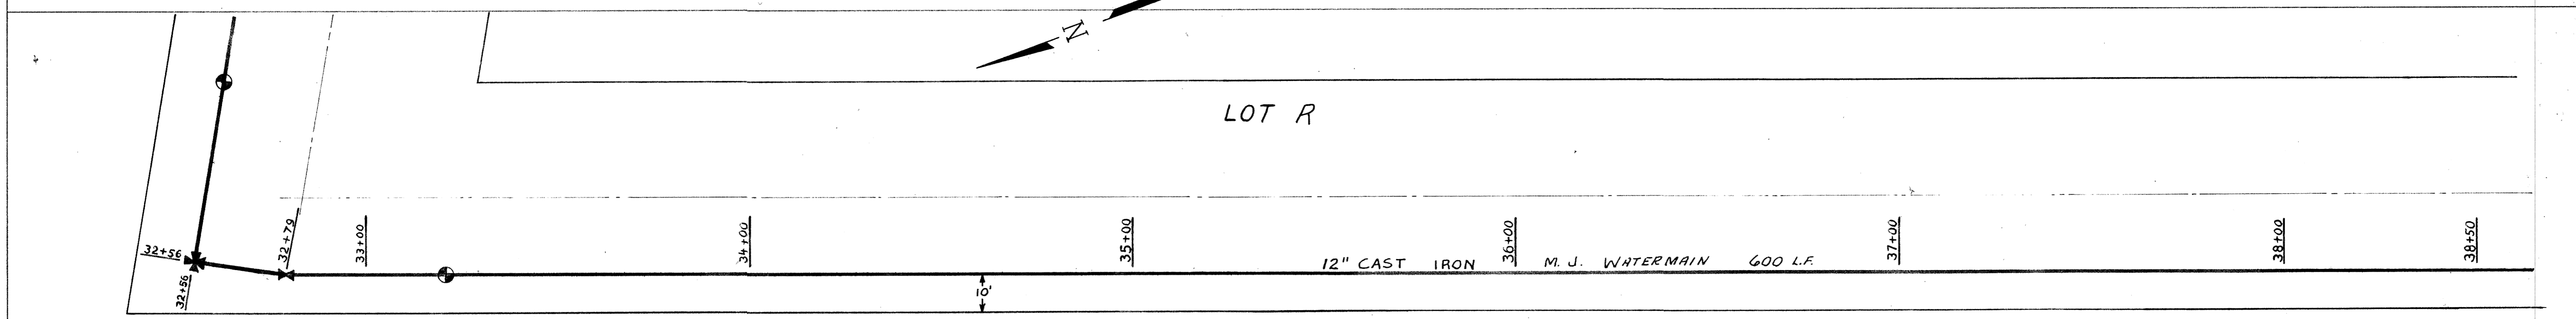

INSTALL  
 2- 12" GATE VALVE WITH VALVE BOX  
 1- 12" CROSS  
 2- 12" PLUG  
 1- 12" BEND 1/2

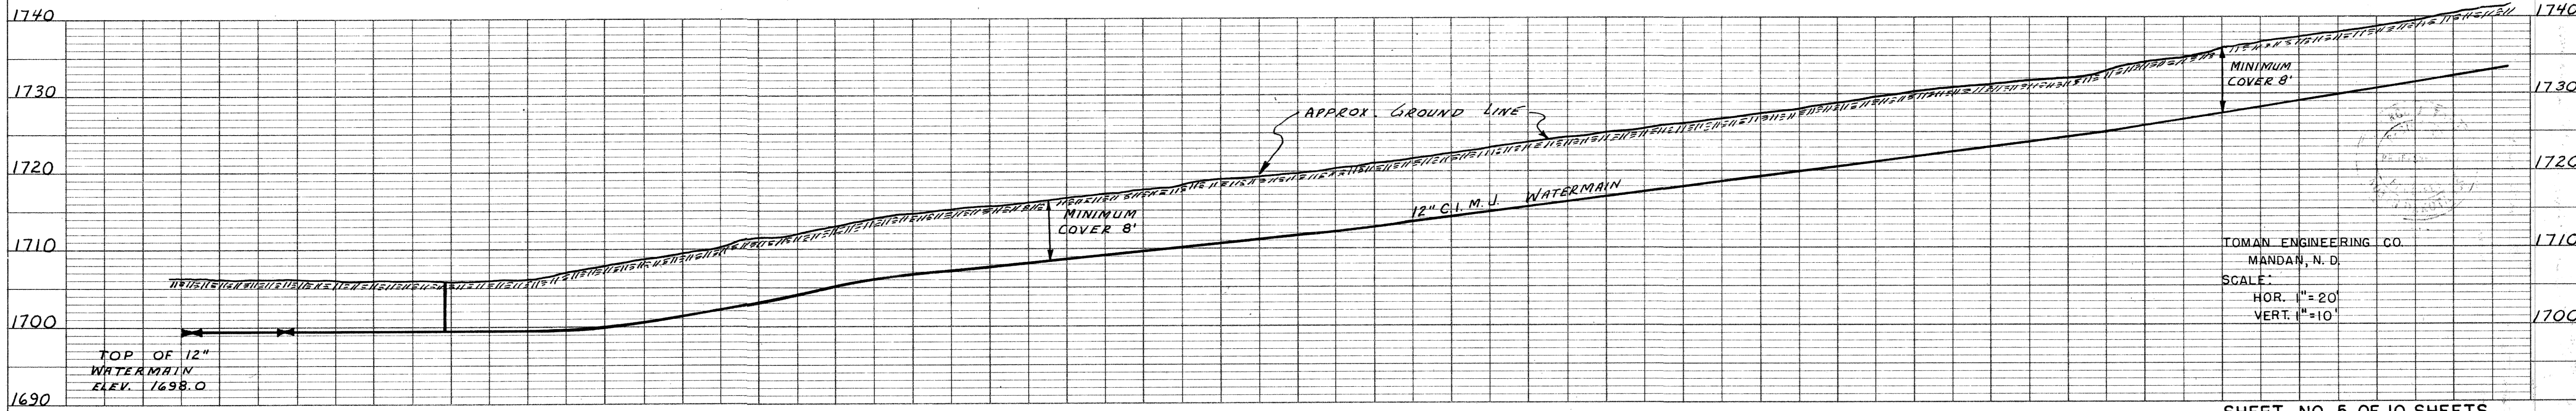

TOMAN ENGINEERING CO.  
 MANDAN, N. D.  
 SCALE: HOR. 1"=20'  
 VERT. 1"=10'